

AVENUE

ROSADA

Eva M. Mossey
22

FIRST UNITED PENTECOSTAL CHURCH
LOT 23, BLOCK 153
089-153-18
Deed 3896-331
Total Area 11.958 Sq. Ft. = 0.275 Ac.
Easmt. Area 529 Sq. Ft. = 0.014 Ac.
R/W 48' 6/26/85
D.B. 1960-61


First United Pentecostal Church
24

TOM HUNTER PARK

This map was prepared for the purpose of right of way or easement acquisition only, and is not intended to be a boundary survey of the property shown.

North Per Map Book 12 - Page 515

This plat was prepared under my supervision
N.C. Reg. Surveyor No. L-1785
Stephen Gilbert

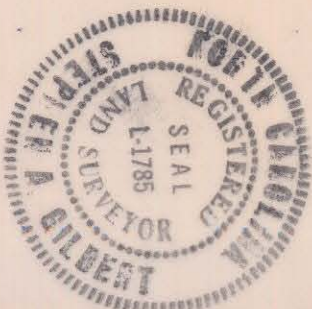

CITY OF CHARLOTTE
NORTH CAROLINA
DEPARTMENT OF PUBLIC WORKS
ENGINEERING DIVISION

REVISIONS

Proposed Sidewalk Easement To
TOM HUNTER PARK

JOB NO.
FILE NO.

PROPERTY OF

FIRST UNITED PENTECOSTAL

SHEET

OF

DRAWN BY B.C.
CHECKED BY *TD*
CITY ENGINEER

DATE: 3-16-84. SCALE: 1" = 30'

3

David T. Elms

50' R/W

A=8.04'

R=566.26'
A=59.46'
Total = 67.50'

N 00°-19'-30" W
72.42'-00.09'
TOTAL = 172.83'

N 34°-11'-00" E
141.4'

S 00°-16'-30" E
100.41'

N 75°-56'-30" E
80.00'

N 04°-10'-00" W
151.28'