


I, JACKIE W. BRIM, CERTIFY THAT THIS PLAT WAS PREPARED UNDER MY SUPERVISION AND THAT THE PLAT WAS PREPARED FOR THE PURPOSE OF ACQUISITION AND EASEMENTS ONLY, AND IS NOT INTENDED TO BE A BOUNDARY SURVEY OF PROPERTY SHOWN.

Jackie W. Brim 7-12-2016 DATE
 JACKIE W. BRIM, NC P.L.S. L-4348


STATE OF NORTH CAROLINA
 COUNTY OF MECKLENBURG

I, Jackie W. Brim, REVIEW OFFICER OF
 MECKLENBURG COUNTY, CERTIFY THAT THE MAP OR
 PLAT TO WHICH THIS CERTIFICATION IS AFFIXED
 MEETS ALL STATUTORY REQUIREMENTS FOR
 RECORDING.

REVIEW OFFICER _____ DATE _____

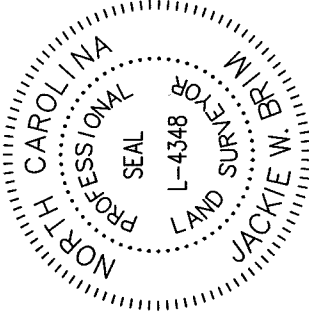

VICINITY MAP
 NOT TO SCALE

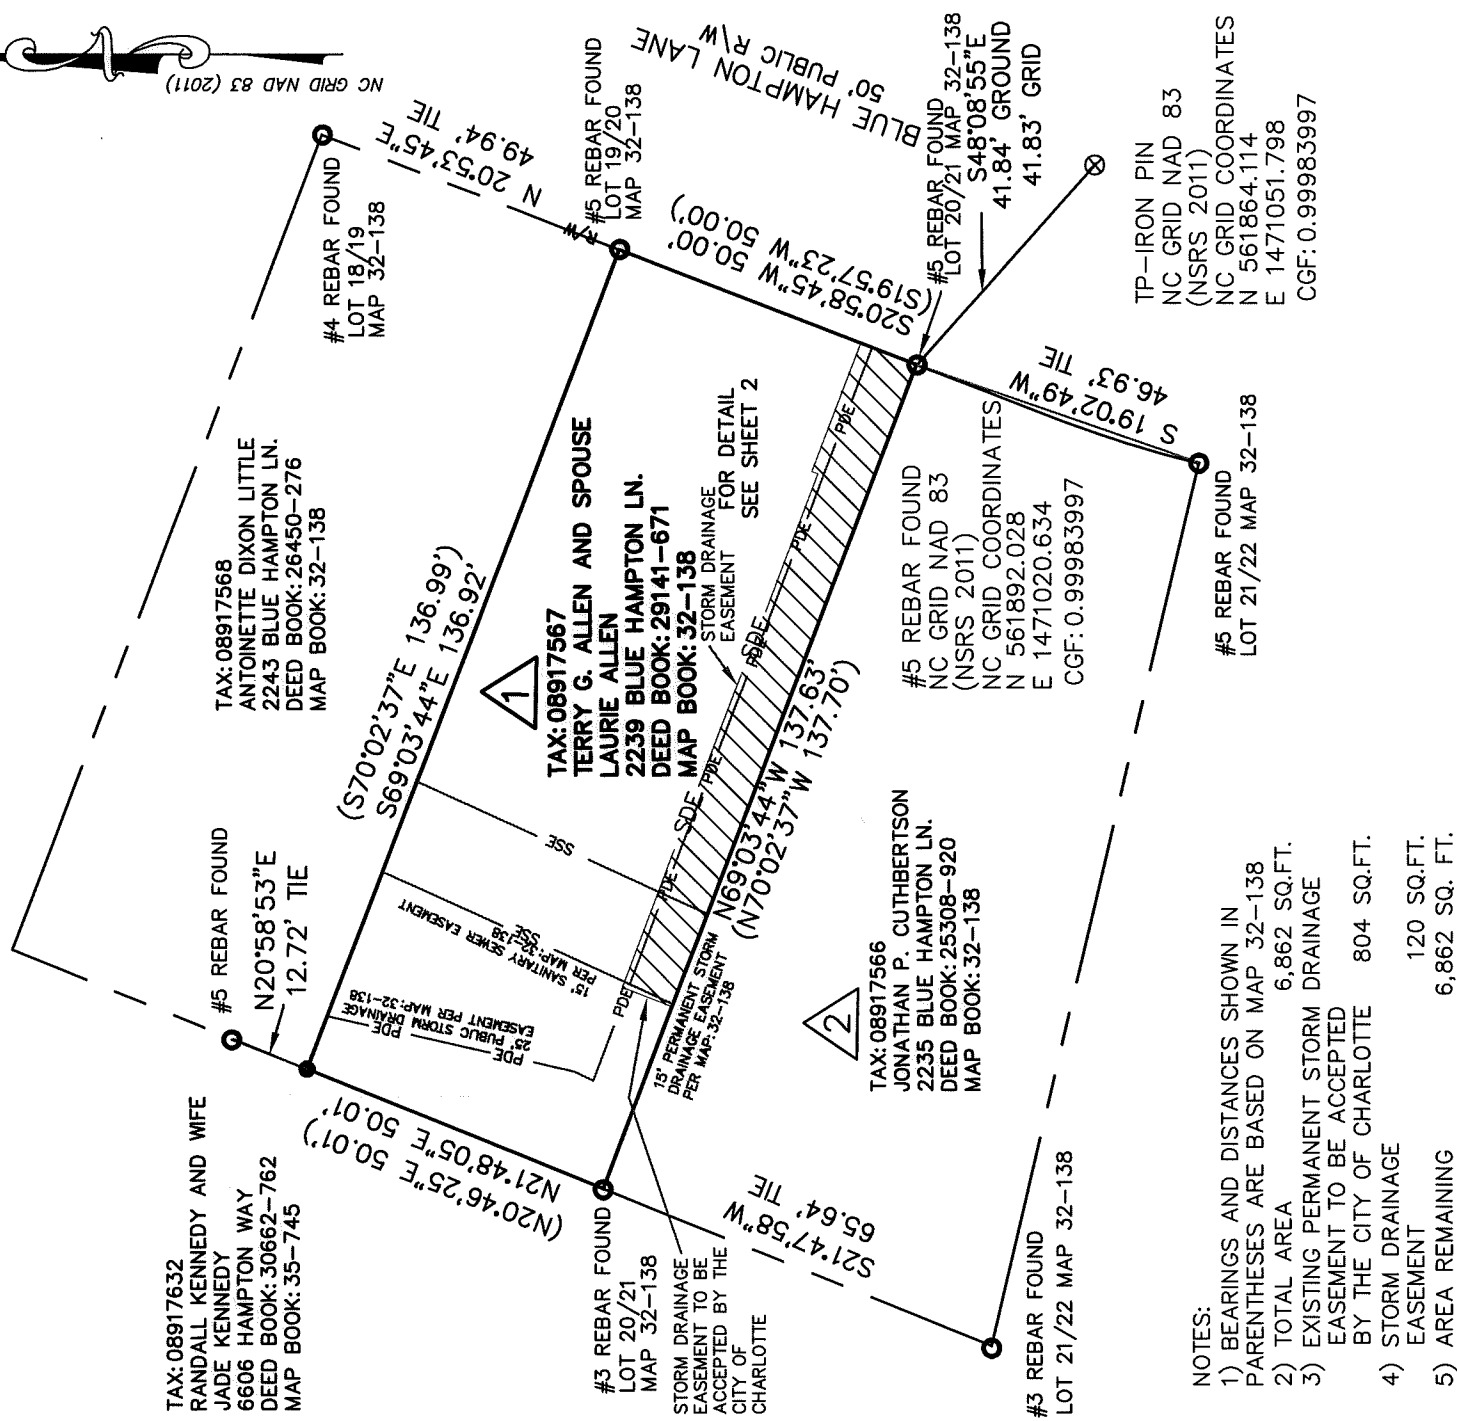

NOTES:

- 1) BEARINGS AND DISTANCES SHOWN IN PARENTHESES ARE BASED ON MAP 32-138
- 2) TOTAL AREA 6,862 SQ.FT.
- 3) EXISTING PERMANENT STORM DRAINAGE EASEMENT TO BE ACCEPTED BY THE CITY OF CHARLOTTE 804 SQ.FT.
- 4) STORM DRAINAGE EASEMENT 120 SQ.FT.
- 5) AREA REMAINING 6,862 SQ. FT.

LEGEND

- REBAR OR PIPE FOUND ○
- CITY TRAVERSE PK NAIL ⊗
- CALCULATED POINT ●
- LINES SURVEYED ———
- LINES NOT SURVEYED - - -
- STORM DRAINAGE EASEMENT
- SDE
- SDE

PREPARED BY:
 CITY OF CHARLOTTE
 ENGINEERING & PROPERTY MANAGEMENT DEPT.
 600 EAST FOURTH STREET
 CHARLOTTE, NC 28208
 704-336-2291



CHARLOTTE

ENGINEERING & PROPERTY MANAGEMENT DEPARTMENT

REVISIONS	JOB NO. SWDES00569	SHEET 1
SCALE 1" = 30'	FILE NO.	OF 2
DRAWN BY SCS	OWNER: TERRY G. ALLEN AND SPOUSE LAURIE ALLEN 2239 BLUE HAMPTON LN. CHARLOTTE, MECKLENBURG CO., NC	
SURVEYED BY: JP	CHECKED BY: MG	SURVEY SUPVR.

P:\caddpro\Surpro\SWATER\MARY\Blue Hampton Ln\2239\DWG\plat.dwg\Blue Hampton Ln\2238.plt.dwg

DB 31084-814

