


4
LITTLE

3
FORD

13

206
2
LITTLE

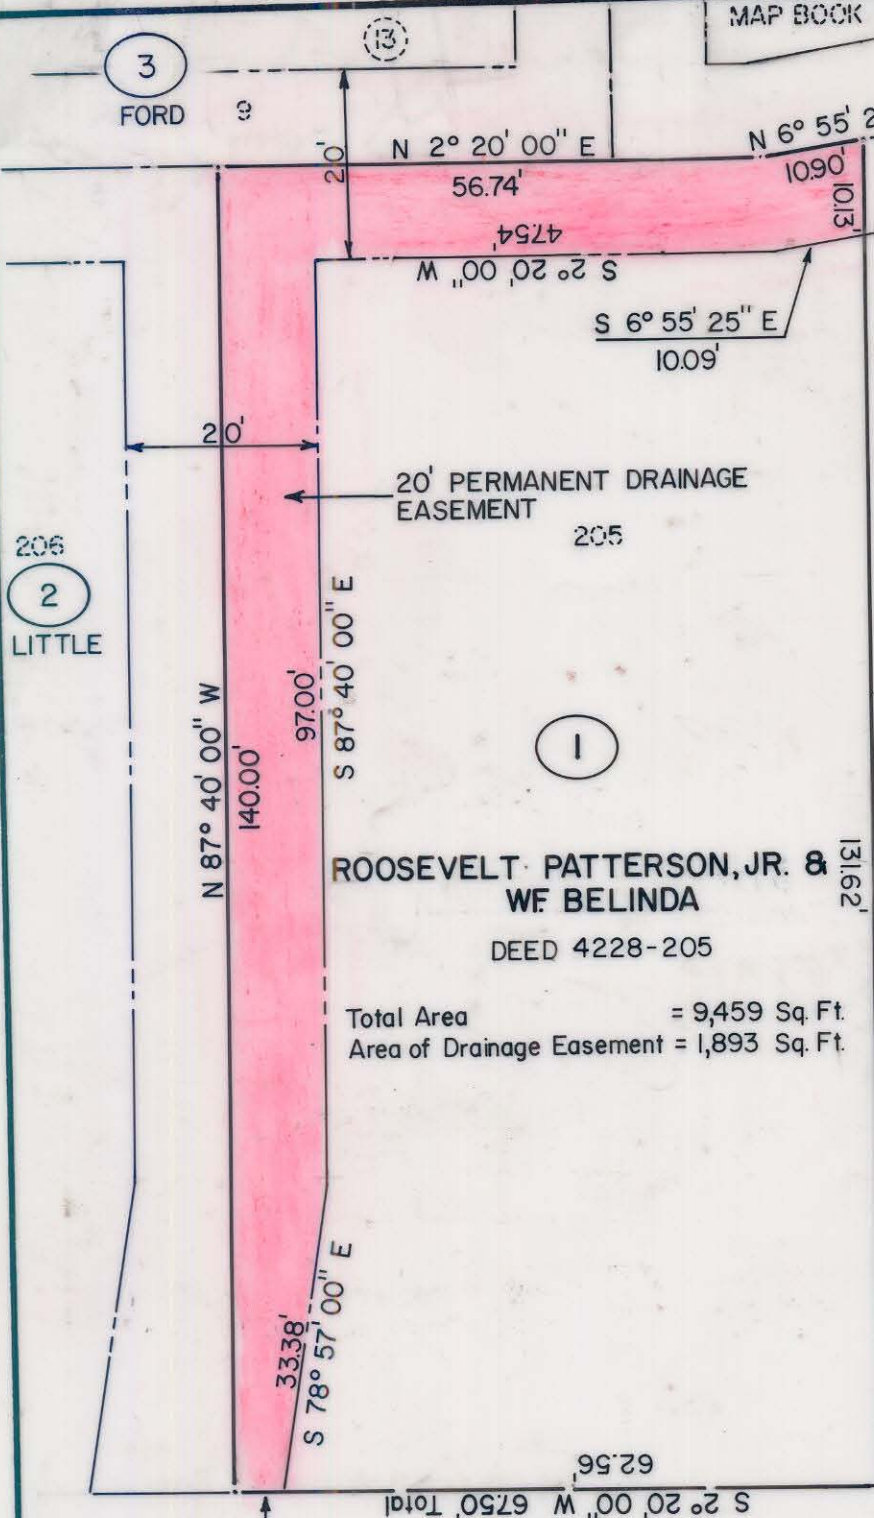

204

LITTLE

ROOSEVELT PATTERSON, JR. & WF BELINDA

DEED 4228-205

Total Area = 9,459 Sq. Ft.
Area of Drainage Easement = 1,893 Sq. Ft.

This map was prepared for the purpose of right of way or easement acquisition only, and is not intended to be a boundary survey of the property shown.

NOTE: Property corners shown circled were located by actual survey. Bearings are based on MAP BOOK 14 PAGE 123

AMBERLY LANE

-50'-
R/W



This plat was prepared under my supervision *Stephen A. Gilbert*
 N. C. Reg. Surveyor No. L-1785

CITY OF CHARLOTTE
 NORTH CAROLINA
 DEPARTMENT OF PUBLIC WORKS
 ENGINEERING DIVISION

REVISIONS	PROPOSED PERMANENT EASEMENT	JOB NO. 512-80-306
	AMBERLY LANE	FILE NO.
	PROPERTY OF	SHEET
	ROOSEVELT PATTERSON, JR. & WF BELINDA	1
DRAWN BY A.R.	DATE 7/28/80	OF
CHECKED BY <i>[Signature]</i>	SCALE 1"=20'	4
CITY ENGINEER		