











LEGEND

- IRON PIN FOUND 
- TEMPORARY CONSTRUCTION EASEMENT 
- LINE SURVEYED 
- LINE NOT SURVEYED 
- PERMANENT SIDEWALK & UTILITY EASEMENT 
- PERMANENT DRAINAGE EASEMENT 

State of North Carolina
County of Mecklenburg



I, Review Officer of Mecklenburg County, certify that the map or plat to which this certification is affixed meets all statutory requirements for recording.

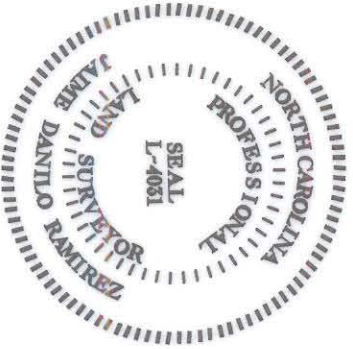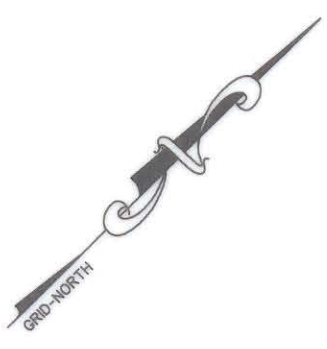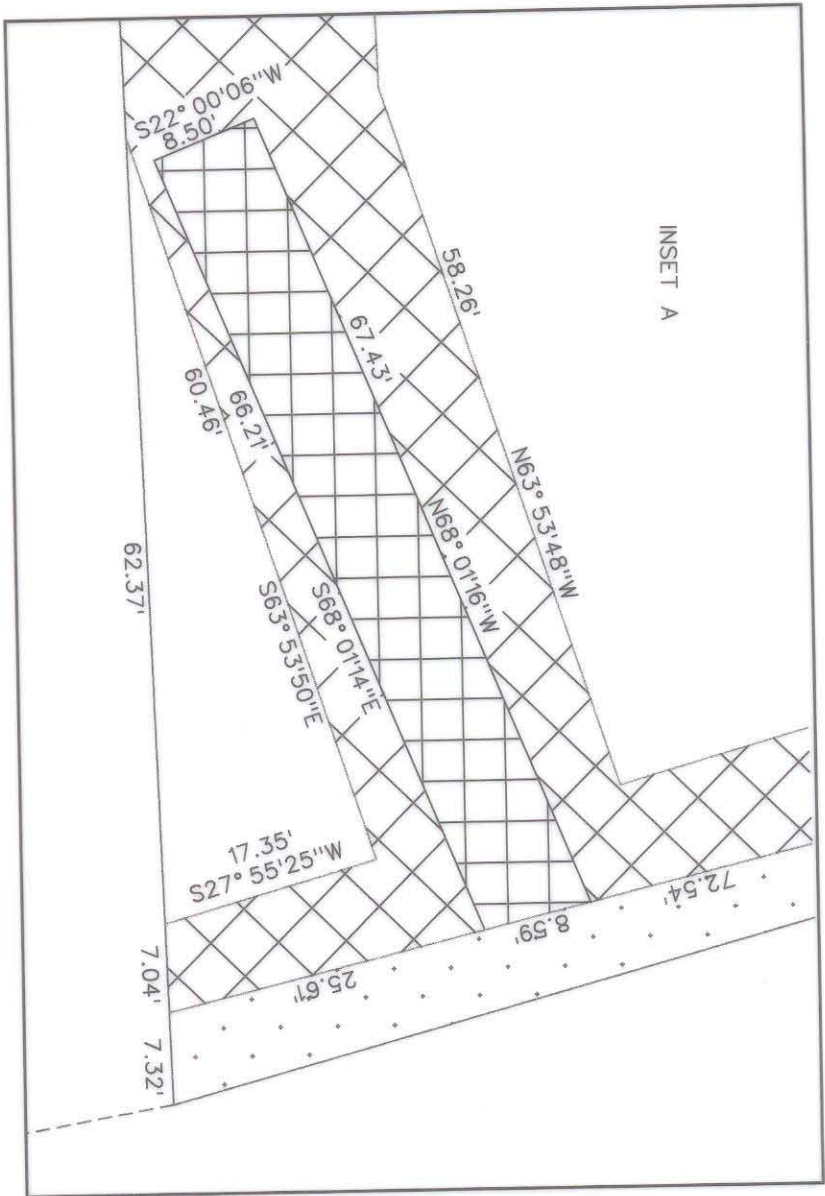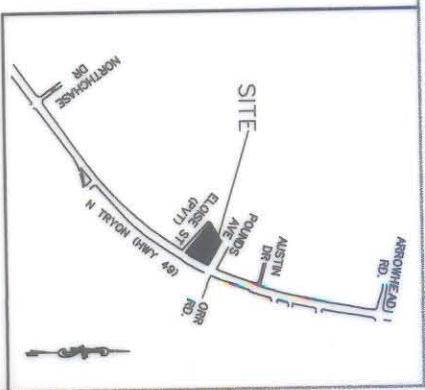

Review Officer _____ Date _____



PREPARED BY:
NOVA DIGITAL SYSTEMS, INC.
ENGINEERING DEPARTMENT
600 TOWNE CENTRE BLVD, SUITE 405
CHARLOTTE, NC 28134
704-889-5816

I, J. DANILLO RAMIREZ, CERTIFY THAT THIS PLAT WAS PREPARED UNDER MY SUPERVISION AND THAT THE PLAT WAS PREPARED FOR THE PURPOSE OF ACQUISITION AND EASEMENTS ONLY AND IS NOT INTENDED TO BE A BOUNDARY SURVEY OF PROPERTY SHOWN.

SIGNED  J. DANILLO RAMIREZ
PLS L-4031 DATE  06/25/01

 CHARLOTTE ENGINEERING AND PROPERTY MANAGEMENT		JOB NO. 2108	
REVISIONS		PROPERTY OF HARVEY W. GOUGH & WF LOUISE LOT 6 5801 N. TRYON ST.	
SCALE 1" = 75' 		NORTH TRYON IMPROVEMENT PROJECT PROJ NUM. 512-97-122	
DRAWN BY	DATE	SHEET 2	OF 2
DATE	SURVEY SUPERV.		