



I, DAVID H. SNIDER, CERTIFY THAT THIS PLAT WAS PREPARED UNDER MY SUPERVISION AND THAT THE PLAT WAS PREPARED FOR THE PURPOSE OF ACQUISITION AND EASEMENTS ONLY, AND IS NOT INTENDED TO BE A BOUNDARY SURVEY OF PROPERTY SHOWN.

*David H. Snider* 5/10/2010  
 DAVID H. SNIDER, NC P.L.S. L-2942 DATE

STATE OF NORTH CAROLINA  
 COUNTY OF MECKLENBURG

I, \_\_\_\_\_ REVIEW OFFICER OF MECKLENBURG COUNTY, CERTIFY THAT THE MAP OR PLAT TO WHICH THIS CERTIFICATION IS AFFIXED MEETS ALL STATUTORY REQUIREMENTS FOR RECORDING.


REVIEW OFFICER \_\_\_\_\_ DATE \_\_\_\_\_

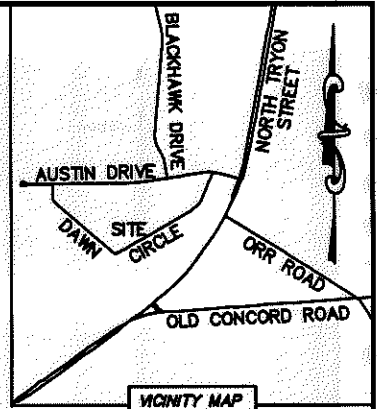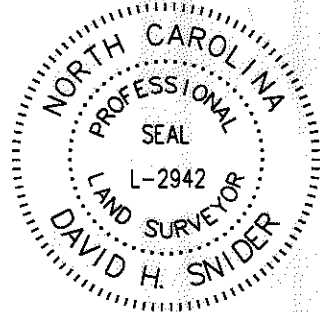

NEIGHBORHOOD MAP  
 Street to street

NOTE:

- 1) BEARINGS AND DISTANCE SHOWN IN PARENTHESIS ARE BASED ON RECORDED INFORMATION.
- 2) TOTAL AREA 13,521 SQ.FT.
- 3) TEMPORARY CONSTRUCTION EASEMENT 1,158 SQ.FT.
- 4) SIDEWALK/UTILITY EASEMENT 458 SQ.FT.
- 5) TOTAL AREA REMAINING 13,521 SQ.FT.

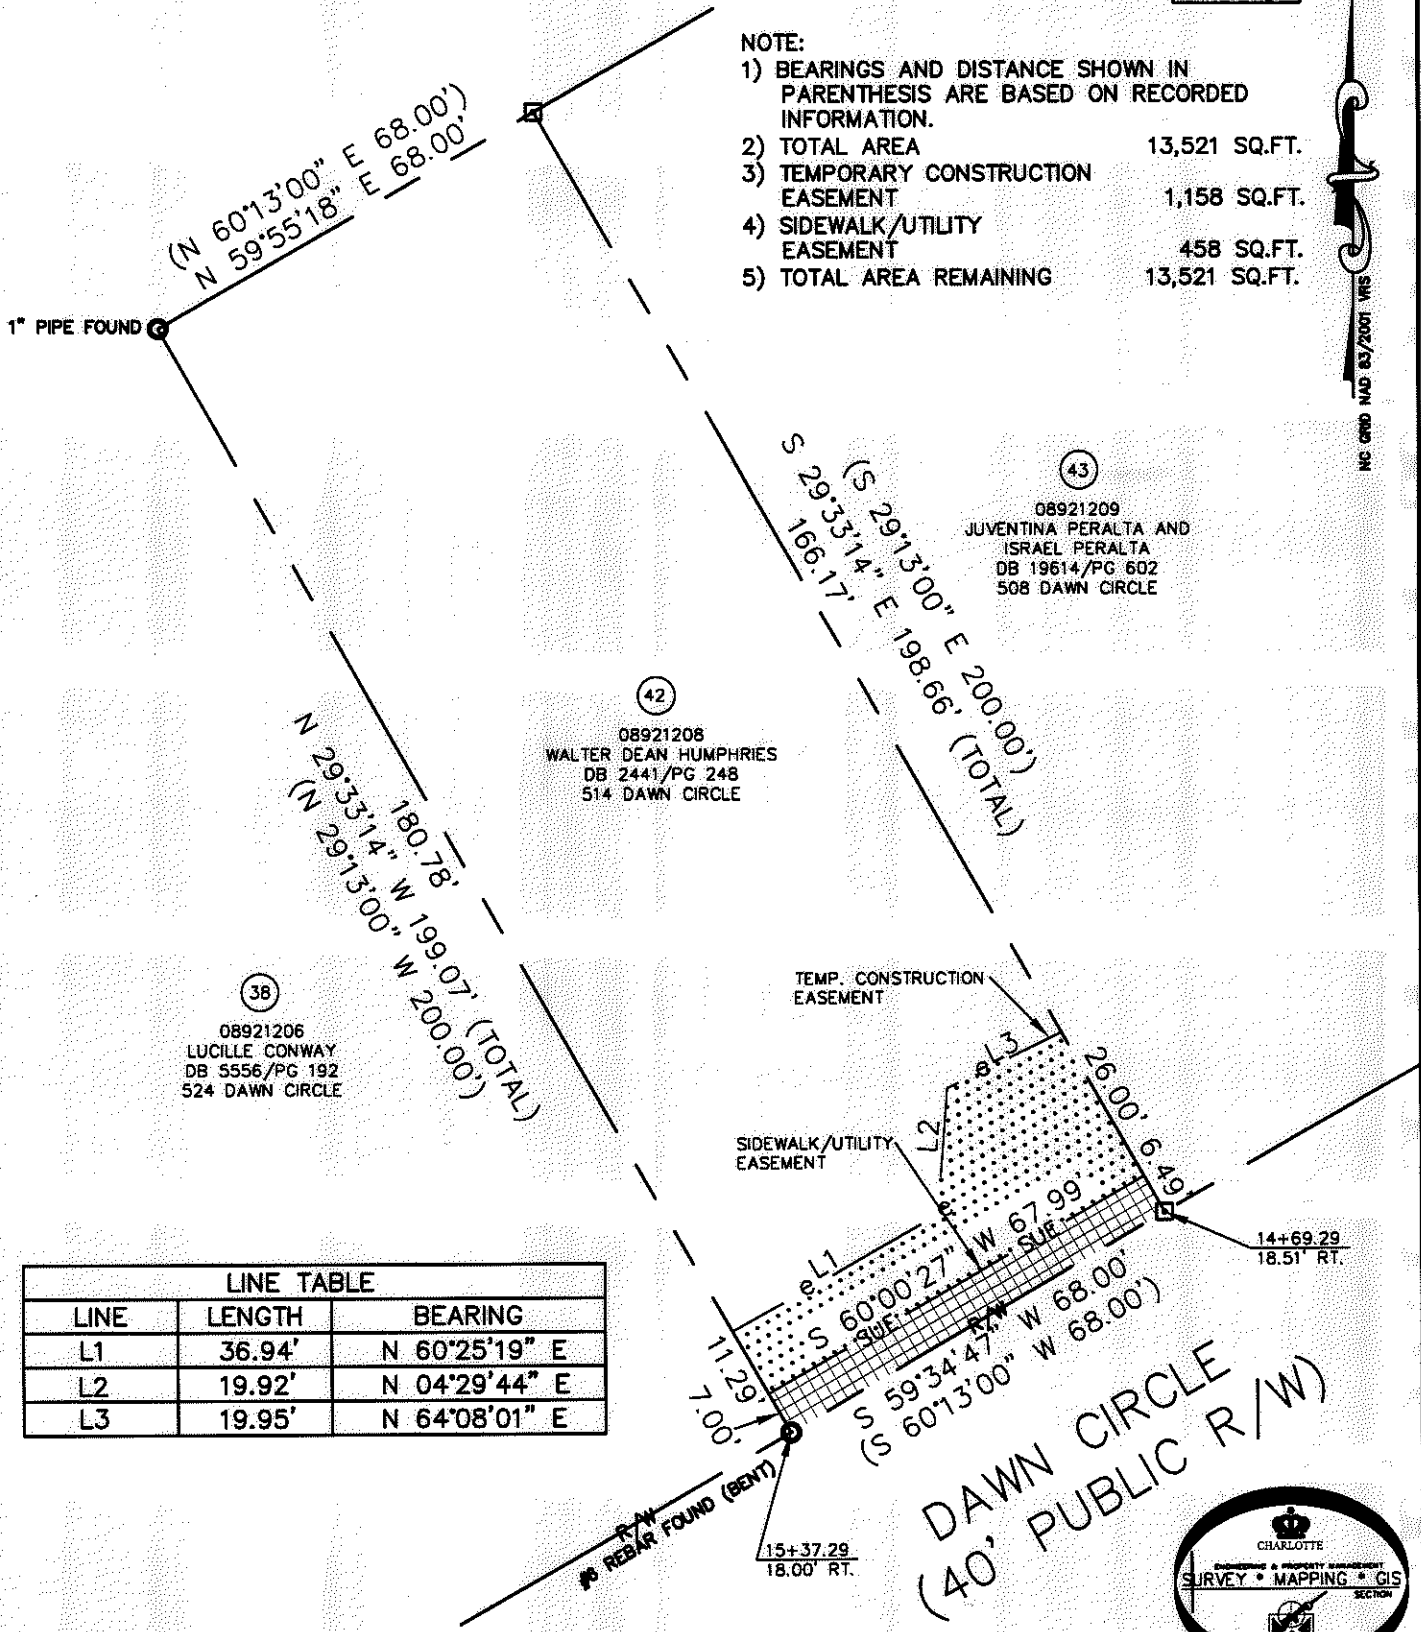

LINE TABLE		
LINE	LENGTH	BEARING
L1	36.94'	N 60°25'19" E
L2	19.92'	N 04°29'44" E
L3	19.95'	N 64°08'01" E

LEGEND

- REBAR OR IRON PIN FOUND
- COMPUTED POINT
- PROPERTY LINES
- EXIST RIGHT-OF-WAY
- TEMP. CONSTRUCTION EASEMENT
- SIDEWALK/UTILITY EASEMENT
- SIDEWALK/UTILITY EASEMENT
- TEMP. CONSTRUCTION EASEMENT

PREPARED BY:  
 CITY OF CHARLOTTE  
 ENGINEERING & PROPERTY MANAGEMENT  
 600 EAST FOURTH STREET  
 CHARLOTTE, NC 28202  
 704-336-2291

**CHARLOTTE**  
ENGINEERING DEPARTMENT

REVISIONS 05/18/2010 - ADD DEED BOOK AND PAGE SCALE 1"=30' DRAWN BY LG DATE		<b>HIDDEN VALLEY PHASE 6</b> <b>DAWN CIRCLE</b> PROPERTY ACQUISITION OWNER: WALTER DEAN HUMPHRIES CHARLOTTE, MECKLENBURG CO., NC CHECKED BY: DHS SURVEY SUPVR. <i>DHS</i>	JOB NO. 512-08-055 FILE NO. 089-212-08 SHEET 1 OF 1
--	--	--	--

K:\AUTOCAD\EN\_SU-LD4\208055\DWG\PARCEL 42.DWG