




ELGYWOOD

LANE

Blackhawk Dr.

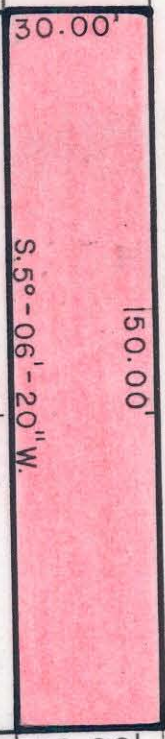

35 HAIGLER (4)

S. 84°-53'-40"E. TOTAL 225.00'
195.00'

TOTAL AREA 33,749 Sq. Ft. = 0.775 Ac.
AREA TAKEN 4,500 Sq. Ft. = 0.103 Ac.
AREA REMAINING 29,249 Sq. Ft. = 0.672 Ac.

HARRY H. LEE, JR. and
wife BETTY B. LEE
089-222-41
DEED 2996-13

(5)

M.B. 7 Pg. 371

150.00'

315

S. 5°-06'-20"W.

S. 84°-53'-40"E. TOTAL 225.00'
195.00'

TOTAL AREA 35,719 Sq. Ft. = 0.820 Ac.
AREA TAKEN 4,085 Sq. Ft. = 0.094 Ac.
AREA REMAINING 31,634 Sq. Ft. = 0.726 Ac.

ROBERT H. LEE and
wife BETTY D. LEE
089-222-40
DEED 2996-155

(6)

M.B. 14 Pg. 275

184.83'

314

313

S. 5°-06'-20"W.

S. 82°-03'-21"W. TOTAL 230.96'
200.16'

WILL
31

(7)

30.80'

139.68'

S. 5°-06'-20"W.

30.00'

150.00'

S. 5°-06'-20"W.

150.00'

This map was prepared for the purpose of right of way or easement acquisition only, and is not intended to be a boundary survey of the property shown.

NOTE: Property corners shown circled were located by actual survey. Bearings are based on UNRECORDED MAP OF THE R. L. HUNTER ESTATE DATED 1952.

This plat was prepared under my supervision *Stephen Gilbert*
N. C. Reg. Surveyor No. L-1785



CITY OF CHARLOTTE NORTH CAROLINA DEPARTMENT OF PUBLIC WORKS ENGINEERING DIVISION		PROPERTY TO BE ACQUIRED BY CITY OF CHARLOTTE		PROPERTY OF HARRY H. LEE, JR.	
REVISIONS		DRAWN BY B.C.		JOB NO.	512-75-
CHECKED BY		CITY ENGINEER		FILE NO.	173
DATE	9-19-80	SCALE	1" = 40'	SHEET	5
				OF	14