


I, GREGORY B. PHILLIPS, CERTIFY THAT THIS PLAT WAS PREPARED UNDER MY SUPERVISION AND THAT THE PLAT WAS PREPARED FOR THE PURPOSE OF ACQUISITION AND EASEMENTS ONLY AND IS NOT INTENDED TO BE A BOUNDARY SURVEY OF THE PROPERTY SHOWN.

GREGORY B. PHILLIPS, NC PLS L, PG 3918


DATE

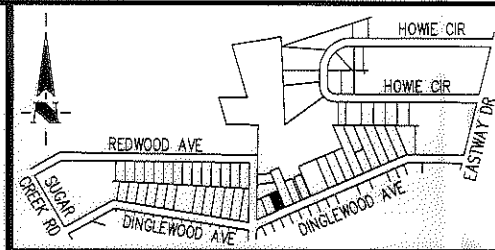

VICINITY MAP NOT TO SCALE

STATE OF NORTH CAROLINA  
COUNTY OF MECKLENBURG

I, \_\_\_\_\_, REVIEW OFFICER OF MECKLENBURG COUNTY, CERTIFY THAT THE MAP OR PLAT TO WHICH THIS CERTIFICATION IS AFFIXED MEETS ALL STATUTORY REQUIREMENTS FOR RECORDING.

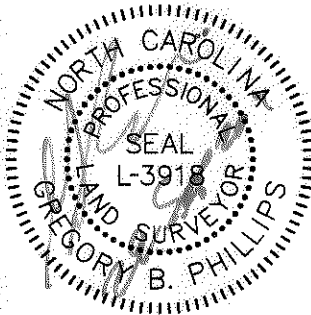

NOTES AND REFERENCES:


1. DEEDS AND MAPS SHOWN HEREON.
2. ALL DISTANCES ARE IN US SURVEY FEET AND DECIMALS THEREOF, UNLESS OTHERWISE NOTED.
3. NC GRID NSRS 2007 NCGS "M 046"

N: 550,899.45' (GRID)  
E: 1,469,322.14' (GRID)

N: 550,989.13' (LOCAL)  
E: 1,469,554.46' (LOCAL)

REVIEW OFFICER

DATE

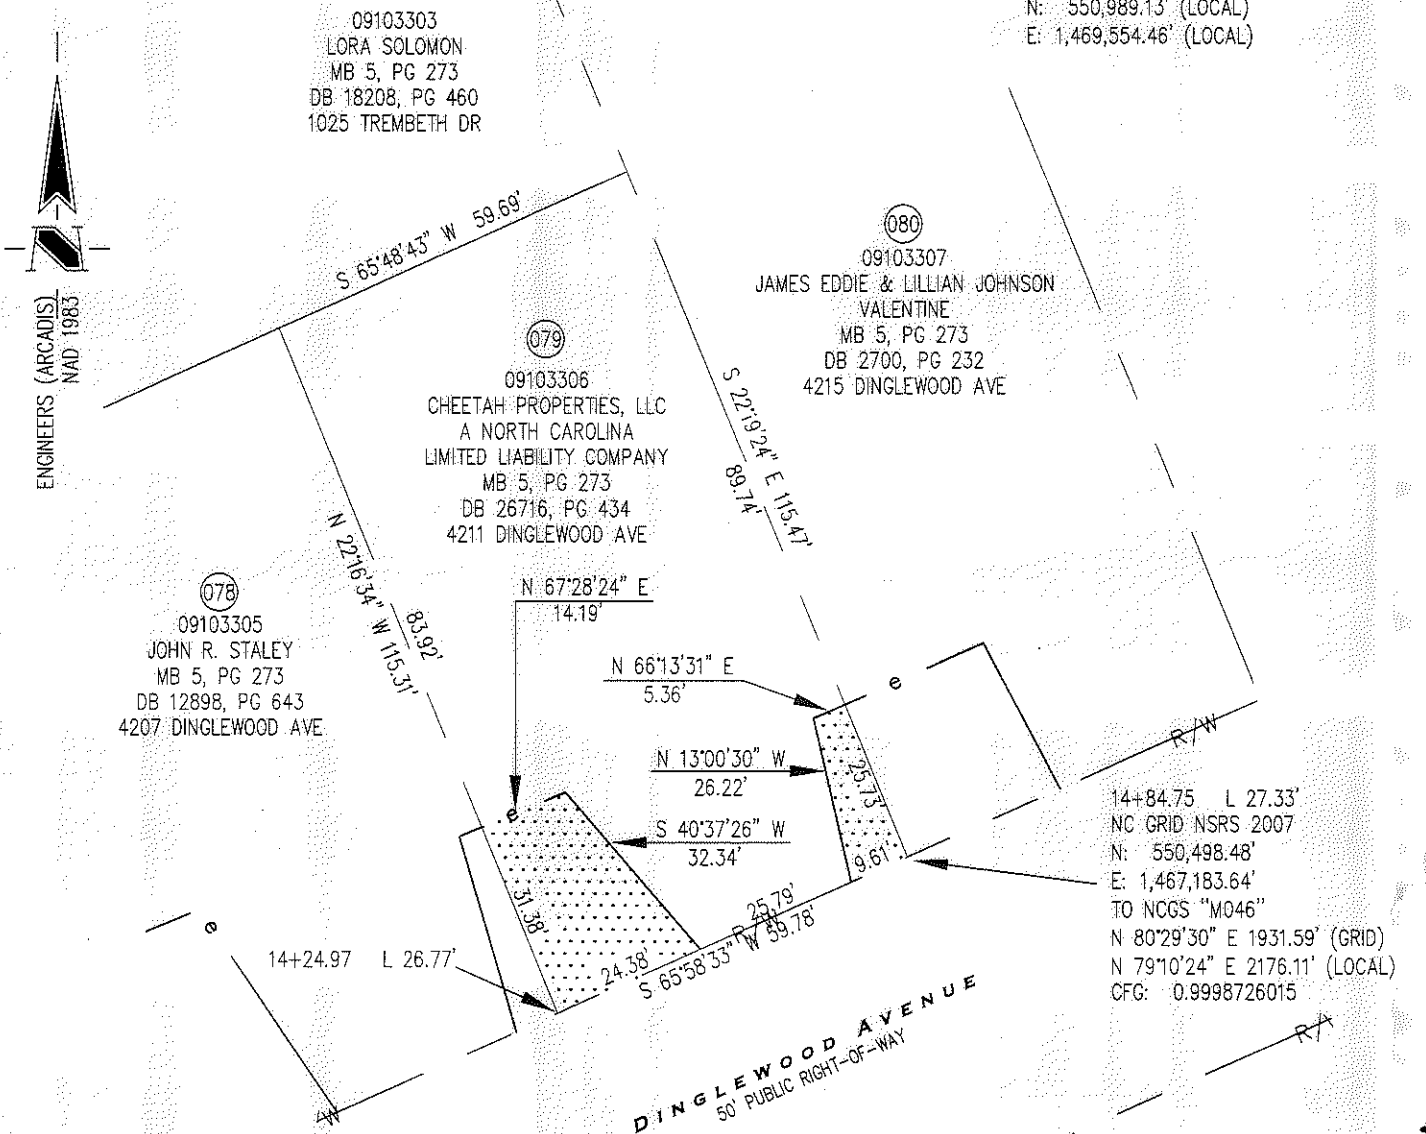

AREA:

TOTAL AREA: 6,890 SQ. FT.  
TEMPORARY CONSTRUCTION EASEMENT: 794 SQ. FT.  
AREA REMAINING: 6,890 SQ. FT.

LEGEND

- TEMP. CONSTRUCTION EASEMENT [Dotted pattern]
- PARCEL NUMBER (XX)
- DEED BOOK (DB)
- MAP BOOK (MB)
- PAGE (PG)

PREPARED BY:

THE SCHNEIDER CORPORATION  
8001 ARROWRIDGE BLVD.  
CHARLOTTE NC 28273  
704-697-5900

NC LICENSE # F-1041

1	GBP	28 SEP 2011	UPDATED OWNER
REVISION	BY	DATE	DESCRIPTION

**CHARLOTTE**  
ENGINEERING DEPARTMENT

REVISIONS	HOWIE ACRES NEIGHBORHOOD IMPROVEMENT PROJECT - PHASE 2	JOB NO. 512-08-061
		7791.001
PROPERTY OF CHEETAH PROPERTIES, LLC CITY OF CHARLOTTE, MECKLENBURG CO., NC		SHEET 1
		OF 1

SCALE 1" = 30'

DRAWN BY: TRH      DATE: 21 MAY 2010      CHECKED BY: GBP      SURVEY SUPVR.: MSM

28935 710-714