


RECORDED IN DEED BOOK
DB 20284/948

**NORTH TRYON STREET
 100' PUBLIC RIGHT-OF-WAY**

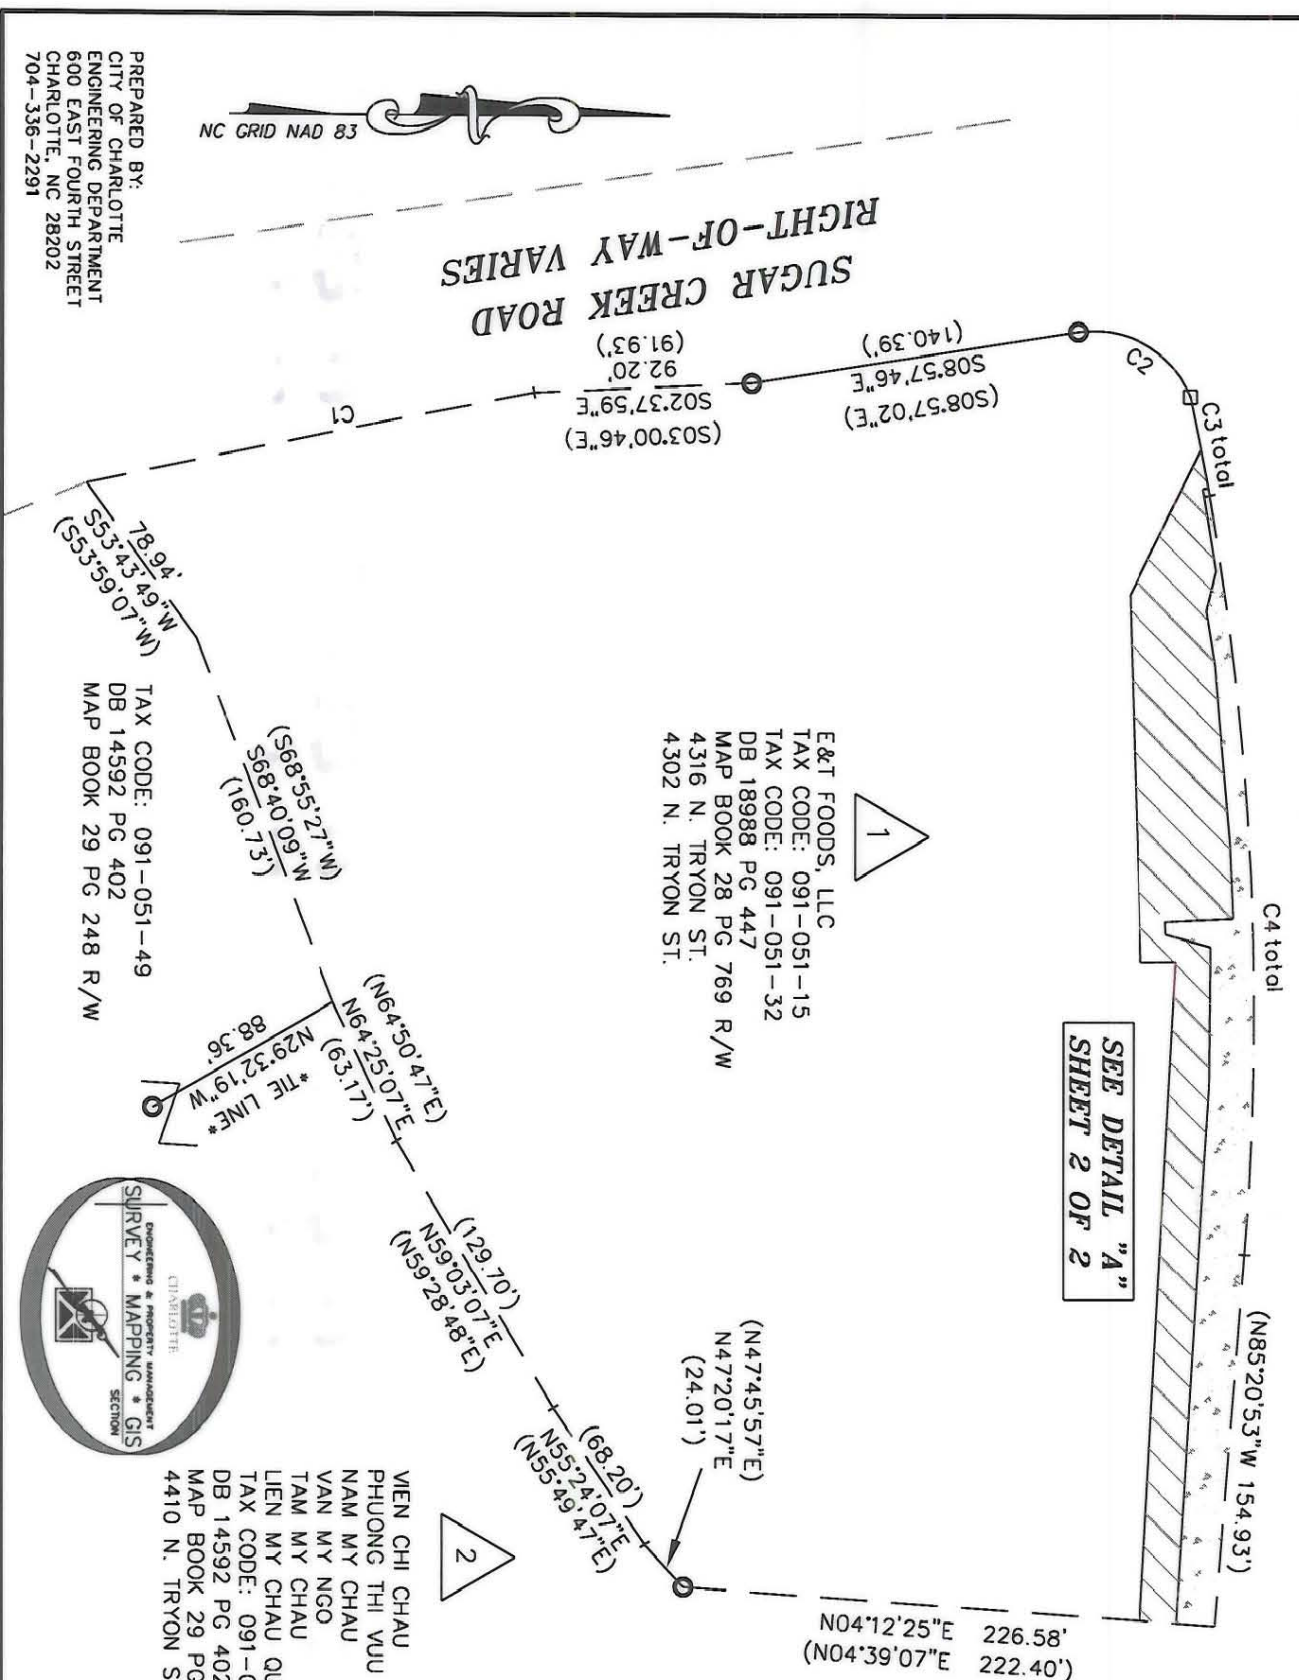

E&T FOODS, LLC
 TAX CODE: 091-051-15
 TAX CODE: 091-051-32
 DB 18988 PG 447
 MAP BOOK 28 PG 769 R/W
 4316 N. TRYON ST.
 4302 N. TRYON ST.

TAX CODE: 091-051-49
 DB 14592 PG 402
 MAP BOOK 29 PG 248 R/W

VIEN CHI CHAU
 PHUONG THI YUU
 NAM MY CHAU
 VAN MY CHAU
 TAM MY CHAU
 LIEN MY CHAU QUACH
 TAX CODE: 091-051-46
 DB 14592 PG 402
 MAP BOOK 29 PG 248
 4410 N. TRYON ST.




PREPARED BY:
 CITY OF CHARLOTTE
 ENGINEERING DEPARTMENT
 600 EAST FOURTH STREET
 CHARLOTTE, NC 28202
 704-336-2291


State of North Carolina
 County of Mecklenburg

I, Review Officer of Mecklenburg County, certify that the map or plot to which this certification is affixed meets all statutory requirements for recording.

DAVID H. SNIDER, NC P.L.S. L-2942 DATE 9/27/05

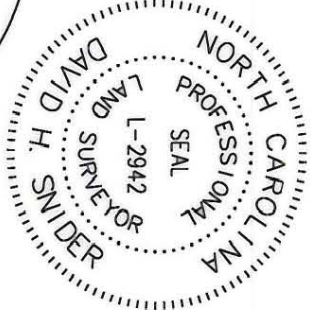

Review Officer _____ Date _____

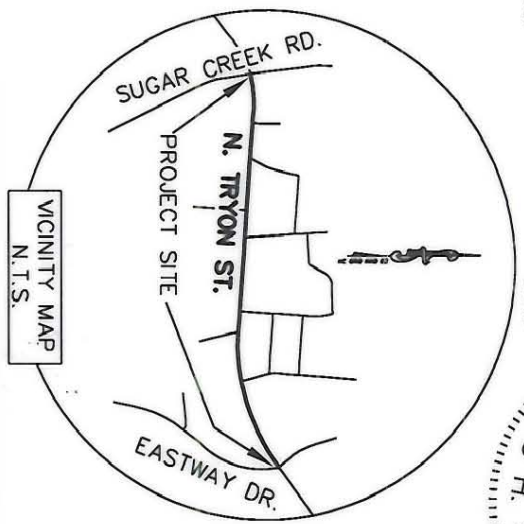

		CHARLOTTE ENGINEERING DEPARTMENT	JOB NO. 512-04-002
REVISIONS		PROPERTY ACQUISITION OWNER: E&T FOODS, LLC CHARLOTTE, MECKLENBURG CO., NC	FILE NO. 204002
EXHIBIT TO PLAT MAP 09-26-05		SCALE 1" = 80'	SHEET 1 OF 2
DRAWN BY G.F.	CHECKED BY 	SURVEY SUPERVISOR 	DATE 03-22-05
K:\AUTOCAD\en_su-1d4\lon_204002\dwg\EXHIBIT-01-REV-09-26-05			