


8. 91-051-49

NOTE: Property corners shown circled were located by actual survey. Bearings are based on BOUNDARY OF SUGAR Ck. PRESBY. CHURCH. BY A. A. WALLWORK, JAN. 1955

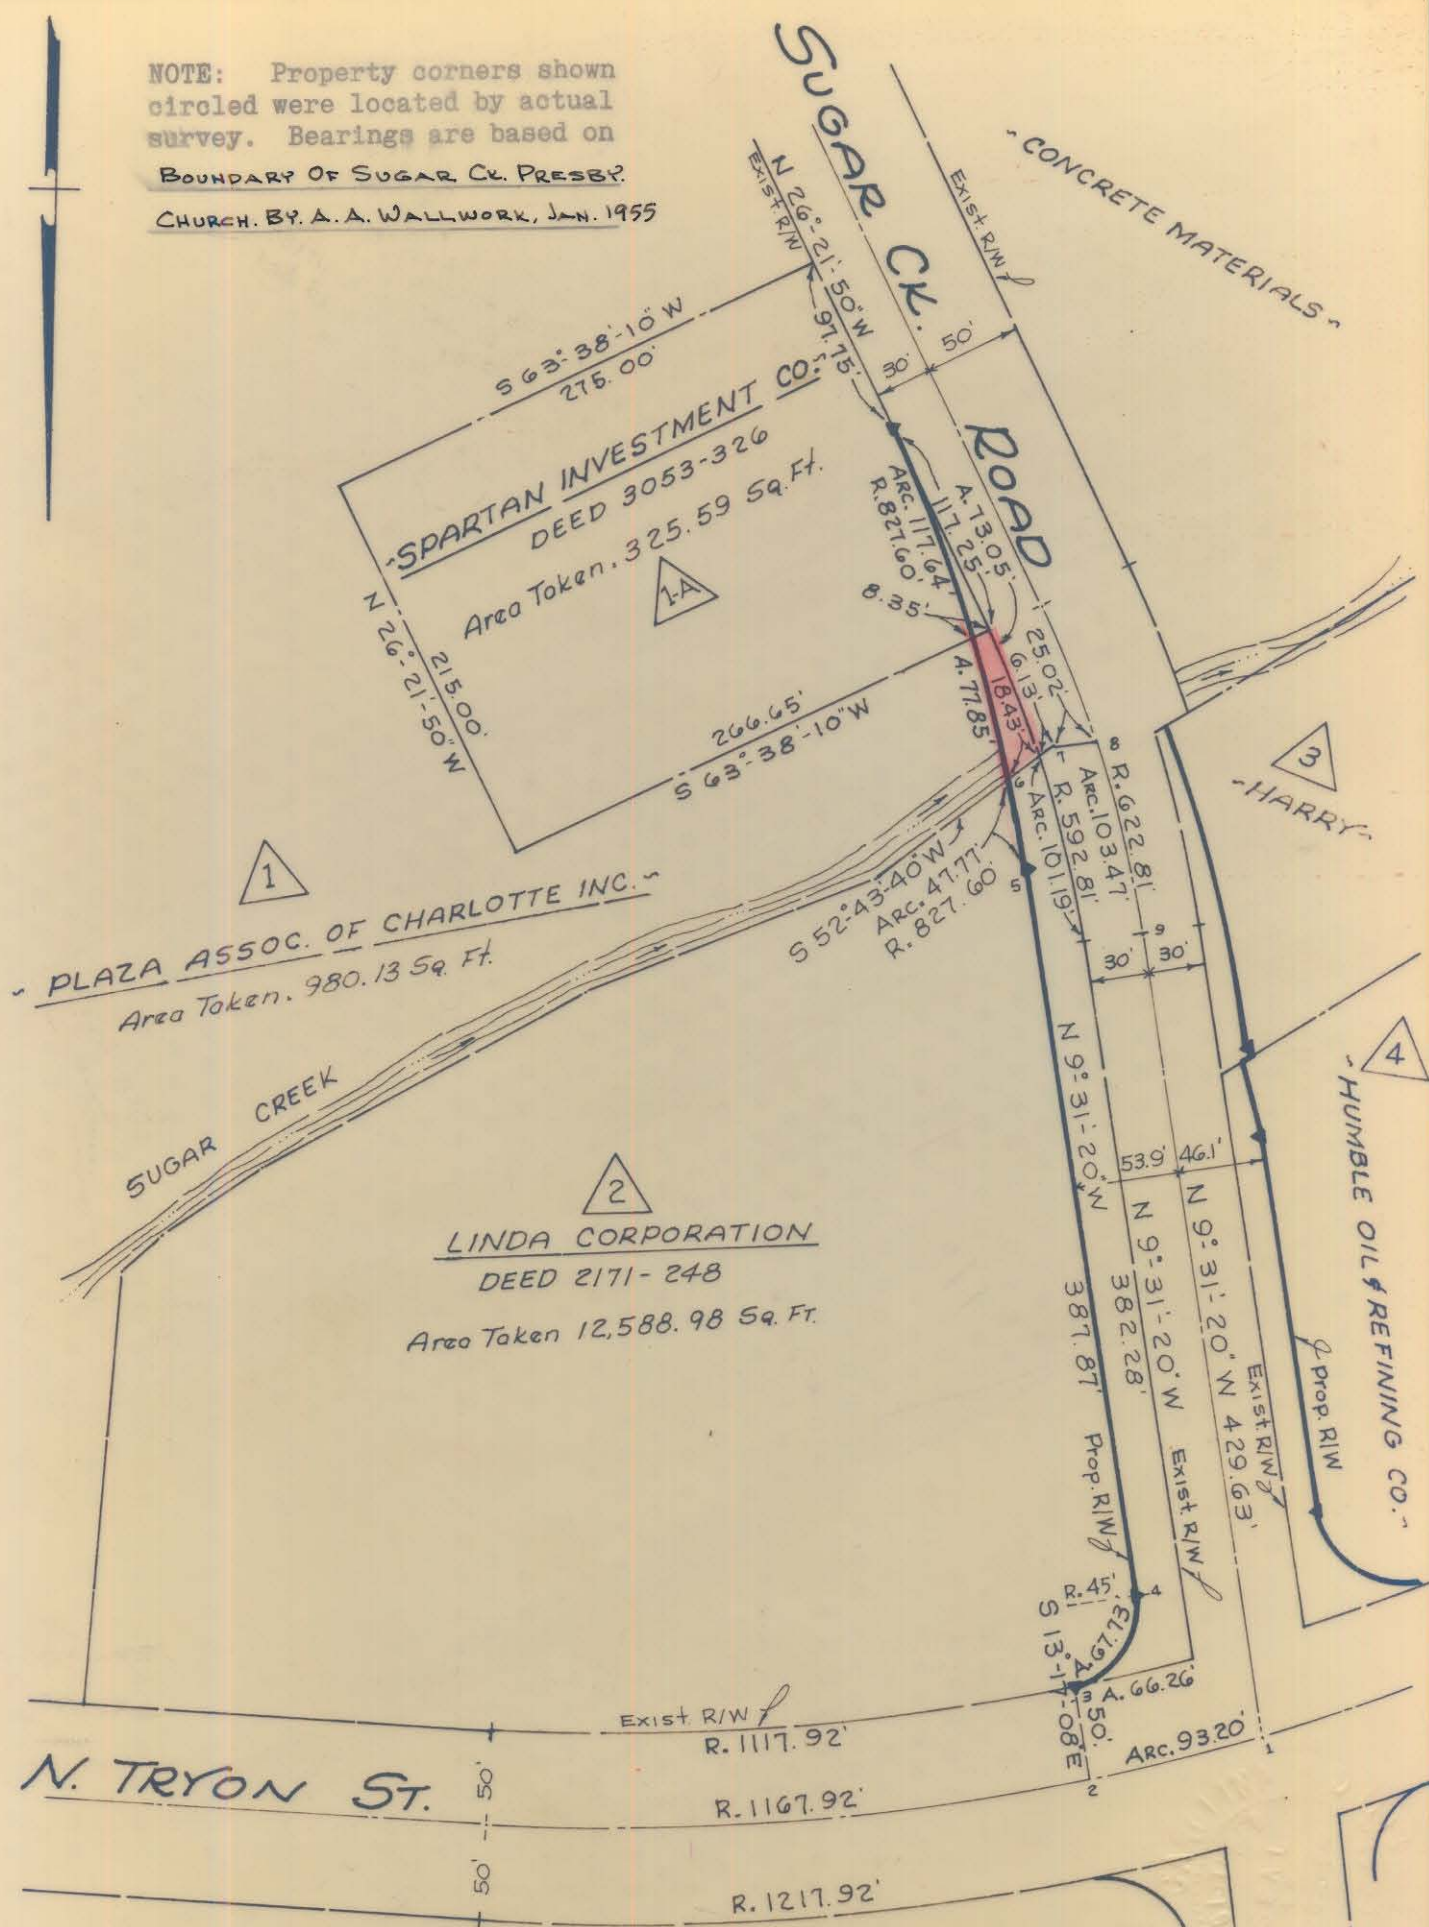

Approved by _____
R/W Agent

This plat was prepared under my supervision CD. Reading
N.C. Reg. Engineer No 3659

POINT	POINT	BEARING	DIST.
1	2	R. 1167.92'	93.20'
2	3	S 13-17-08 E	50.00'
3	4	R. 45.00'	67.13'
4	5	S 9-31-20 E	387.87'
5	6	R. 827.60'	47.77'
6	7	S 52-43-40 W	24.56'
7	8	S 76-58-40 W	25.02'
8	9	R. 622.81'	103.47'
9	1	N 9-31-20 W	429.63'

CITY OF CHARLOTTE NORTH CAROLINA ENGINEERING DEPARTMENT		JOB NO. FILE NO.
REVISIONS REDRAWN MAR. 1970 ADDED E. 11/20.	PROPOSED R/W SUGAR CREEK ROAD	SHEET 1 OF 70
DRAWN BY R.W. CHECKED BY CITY ENGINEER	PROPERTY OF PLAZA ASSOC. OF CHARLOTTE	DATE SCALE 1" = 100'