


BOYD LOUIS EDGAR & WIFE ALICE ROSE
91-062-5
 TOTAL AREA = 9,650 Sq. Ft. = 0.22 AC.
 DRAINAGE AREA = 1,753 Sq. Ft.

This plat was prepared under my supervision
Stephen A. Gilbert
 N.C. Reg. Engineer No. 6233

NOTE: Property corners shown circled were located by actual survey. Bearings are based on MAP BOOK 3 PAGE 31

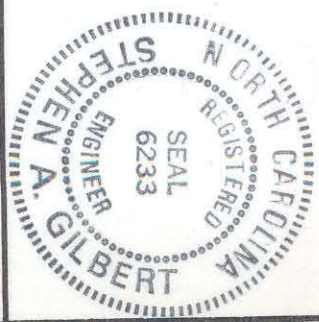

CITY OF CHARLOTTE
 NORTH CAROLINA
 DEPARTMENT OF PUBLIC WORKS
 ENGINEERING DIVISION

REVISIONS	PROPOSED DRAINAGE EASMT.	JOB NO.
TOTAL AREA 9,650	NORTH CHARLOTTE	512-75
DRAINAGE AREA 1,753	COMMUNITY DEVELOPMENT	FILE NO.
12/29/76 HW	PROPERTY OF	
	BOYD LOUIS EDGAR	SHEET
	8 WIFE, ALICE ROSE	2
	DATE: MAY 11, 76	OF
	SCALE 1" = 20'	9

91-062-05