
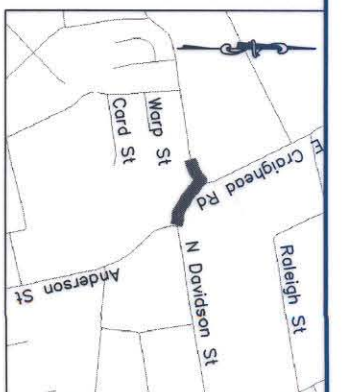
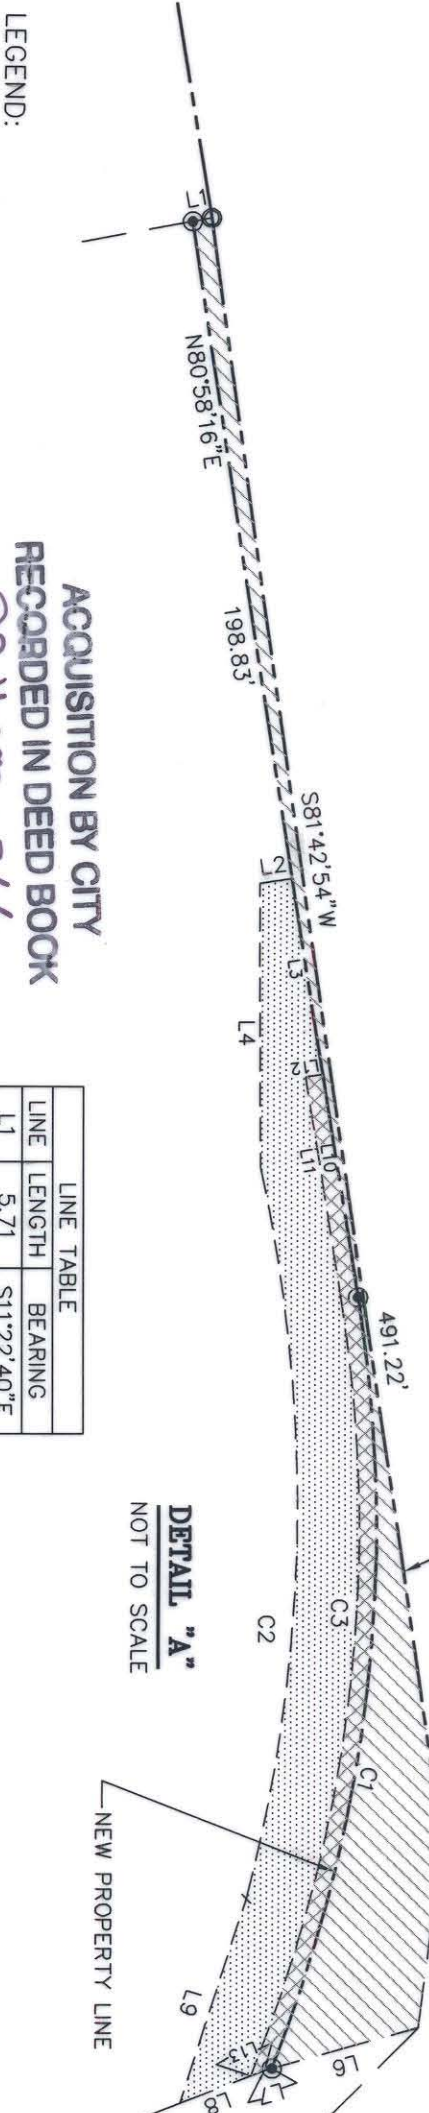


I, DAVID H. SNIDER, CERTIFY THAT THIS PLAT WAS PREPARED UNDER MY SUPERVISION AND THAT THE PLAT WAS PREPARED FOR THE PURPOSE OF ACQUISITION AND EASEMENTS ONLY, AND IS NOT INTENDED TO BE A BOUNDARY SURVEY OF PROPERTY SHOWN.

*David H. Snider* 02/05/03  
 DAVID H. SNIDER, NC P.L.S. L-2942 DATE

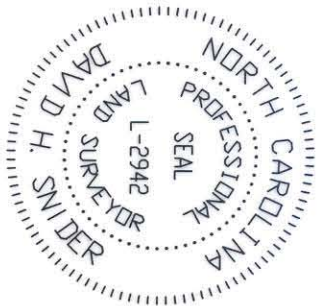

ACQUISITION BY CITY  
 RECORDED IN DEED BOOK  
 08 16082-266  
 DATE 09-09-03

LEGEND:

- IRON PIN FOUND. ○
- IRON PIN SET. ○
- LINE SURVEYED. ———
- LINE NOT SURVEYED. - - - -
- AREA ACQUIRED. [Hatched Box]
- PERM. SIDEWALK ESMNT. [Cross-hatched Box]
- TEMP. CONSTR. ESMNT. [Dotted Box]

LINE	LENGTH	BEARING
L1	5.71	S11°22'40"E
L2	9.56	S08°54'51"E
L3	59.81	N80°58'16"E
L4	85.16	S89°36'04"W
L5	55.01	N82°35'24"W
L6	44.77	N15°44'42"W
L7	2.29	N15°44'42"W
L8	22.33	N21°21'32"W
L9	63.75	N72°16'41"W
L10	67.32	N80°58'16"E
L11	67.32	N80°58'16"E
L12	5.00	S09°01'44"E
L13	4.36	N21°21'32"W

CURVE TABLE

CURVE	LENGTH	RADIUS	CHORD BEARING	CHORD LENGTH
C1	233.86	440.00	N83°48'05"W	231.11
C2	220.33	470.77	N89°00'07"W	218.32
C3	235.54	435.00	N83°30'55"W	232.67

PREPARED BY:  
 CITY OF CHARLOTTE  
 ENGINEERING AND PROPERTY MANAGEMENT  
 600 EAST FOURTH STREET  
 CHARLOTTE, NC 28208  
 704-336-2291



DETAIL "A"  
 NOT TO SCALE

NEW PROPERTY LINE

OLD PROPERTY LINE

VICINITY MAP  
 NTS

NC GRID NAD83

		CHARLOTTE ENGINEERING & PROPERTY MANAGEMENT	
REVISIONS 1- ADDED PERM. SIDEWALK ESMNT. BY DBS 02/04/2003 SCALE NOT TO SCALE		PROPERTY OF: DOUG LEVIN AND DAVID RANSENBERG DAVIDSON STREET/CRAIGHEAD ROAD REALIGNMENT CHARLOTTE, MECKLENBURG CO., NC	
DRAWN BY DBS DATE 12/23/2002	CHECKED BY <i>DBS</i>	SURVEY SUPERVISOR <i>DBS</i>	JOB NO. S12-02-009 FILE NO. LAN202009 PLAT 1 SHEET 2 OF 2