




# DETAIL "A" N.T.S.

I, DAVID H. SNIDER, CERTIFY THAT THIS PLAT WAS PREPARED UNDER MY SUPERVISION AND THAT THE PLAT WAS PREPARED FOR THE PURPOSE OF EASEMENTS ONLY, AND IS NOT INTENDED TO BE A BOUNDARY SURVEY OF PROPERTY SHOWN.

*David H. Snider* 1/14/14  
DAVID H. SNIDER, NC P.L.S. L-2942 DATE

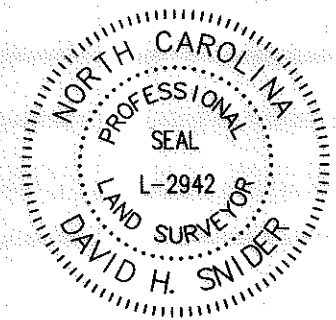

Line Table		
Line #	Length	Direction
L1	3.24	N25°31'35"E
L2	17.94	S64°28'25"E
L3	3.57	S25°31'35"W
L4	4.88	S25°31'35"W
L5	19.86	N64°28'25"W
L6	2.34	S86°29'02"W
L7	146.89	S65°41'59"E
L8	20.27	S41°08'12"E

Curve Table				
Curve #	Length	Radius	CHORD BEARING	CHORD
C1	6.08	12.00	N78°59'42"W	6.02
C2	11.17	23.00	S79°36'29"W	11.06
C3	9.43	22.00	S53°25'05"W	9.36

### LEGEND

- CONCRETE MONUMENT
- IRON PIN FOUND
- CALCULATED POINT
- LINES SURVEYED
- LINES NOT SURVEYED
- TEMPORARY CONSTRUCTION EASEMENT
- SIDEWALK/UTILITY EASEMENT
- SIDEWALK/UTILITY EASEMENT
- TEMPORARY CONSTRUCTION EASEMENT

PREPARED BY:  
CITY OF CHARLOTTE  
ENGINEERING & PROPERTY MANAGEMENT DEPARTMENT  
600 EAST FOURTH STREET  
CHARLOTTE, NC 28202  
704-336-2291

EAST SUGAR CREEK ROAD  
R/W VAREIES

CHARLOTTE		
ENGINEERING & PROPERTY MANAGEMENT DEPARTMENT		
REVISIONS	SUGAR CREEK RD./EASTWAY DR. INTERSECTION AND SIDEWALK IMPROVEMENTS	JOB NO. 512-12-046
		212046
SCALE N.T.S. 	PROPERTY OF BISHOP S. C. MADISON AND HIS SUCCESSOR TRUSTEES, AS TRUSTEE FOR THE UNITED HOUSE OF PRAYER FOR ALL PEOPLE OF THE CHURCH ON THE ROCK OF THE APOSTOLIC FAITH TAX ID# 093-021-04	SHEET 2 OF 2
DRAWN BY G.F.	CHARLOTTE, MECKLENBURG CO., NC	
DATE	CHECKED BY DHS SURVEY SUPVR. <i>DHS</i>	
K:\AutoCad\En...-LD4\212046\PLATS\PLAT MAPS\PLAT-01		