


- 1) BEARINGS AND DISTANCES SHOWN IN PARENTHESES ARE BASED ON RECORDED MAP INFORMATION.
- 2) SOME LOT LINES ON MB 3-471 HAVE NO BEARINGS OR DISTANCES
- 3) TOTAL AREA 28,163 SQ.FT.
- 4) TEMPORARY CONSTRUCTION EASEMENT 1,219 SQ.FT.
- 5) SIDEWALK / UTILITY EASEMENT 867 SQ.FT.
- 6) AREA REMAINING 28,163 SQ.FT.

State of North Carolina
County of Mecklenburg

I, _____, Review Officer of Mecklenburg County, certify that the map or plat to which this certification is affixed meets all statutory requirements for recording.

Review Officer _____ Date _____

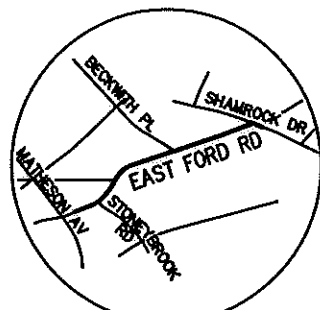


VICINITY MAP
not to scale

093-103-17
ABIDING APOSTOLIC CHRISTIAN
CHURCH OF OUR LORD
JESUS CHRIST
DB 11122-23
1900 SHAMROCK DR.

093-103-15
SHAMROCK HOLDING, LLC
DB 12428-926
1920 SHAMROCK DR.

I, DAVID H. SNIDER, CERTIFY THAT THIS PLAT WAS PREPARED UNDER MY SUPERVISION AND THAT THE PLAT WAS PREPARED FOR THE PURPOSE OF ACQUISITION AND EASEMENTS ONLY, AND IS NOT INTENDED TO BE A BOUNDARY SURVEY OF PROPERTY SHOWN.

David H. Snider 11/21/11
DAVID H. SNIDER, NC P.L.S. L-2942 DATE

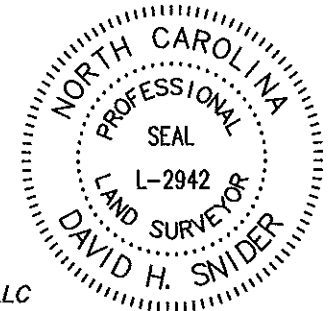

093-103-10
SHAMROCK HOLDING, LLC
DB 12740-906
1922 SHAMROCK DR.


LINE TABLE		
LINE	LENGTH	BEARING
L1	16.81	N53°33'44"E
L2	23.45	N71°51'08"E
L3	15.59	N18°37'02"W
L4	30.18	N71°51'08"E
L5	15.59	S18°08'52"E
L6	21.71	N71°51'08"E
L7	11.49	N74°58'24"E

CURVE TABLE				
CURVE	LENGTH	RADIUS	CHORD BRG	CHORD
C1	10.69	51.00	S65°50'46"W	10.67

LEGEND

- IRON PIN FOUND
- CALCULATED POINT
- SIDEWALK / UTILITY EASEMENT
- TEMPORARY CONSTRUCTION EASEMENT
- LINES SURVEYED
- LINES NOT SURVEYED

PREPARED BY:
CITY OF CHARLOTTE
ENGINEERING DEPARTMENT
600 EAST FOURTH STREET
CHARLOTTE, NC 28202
704-338-2291

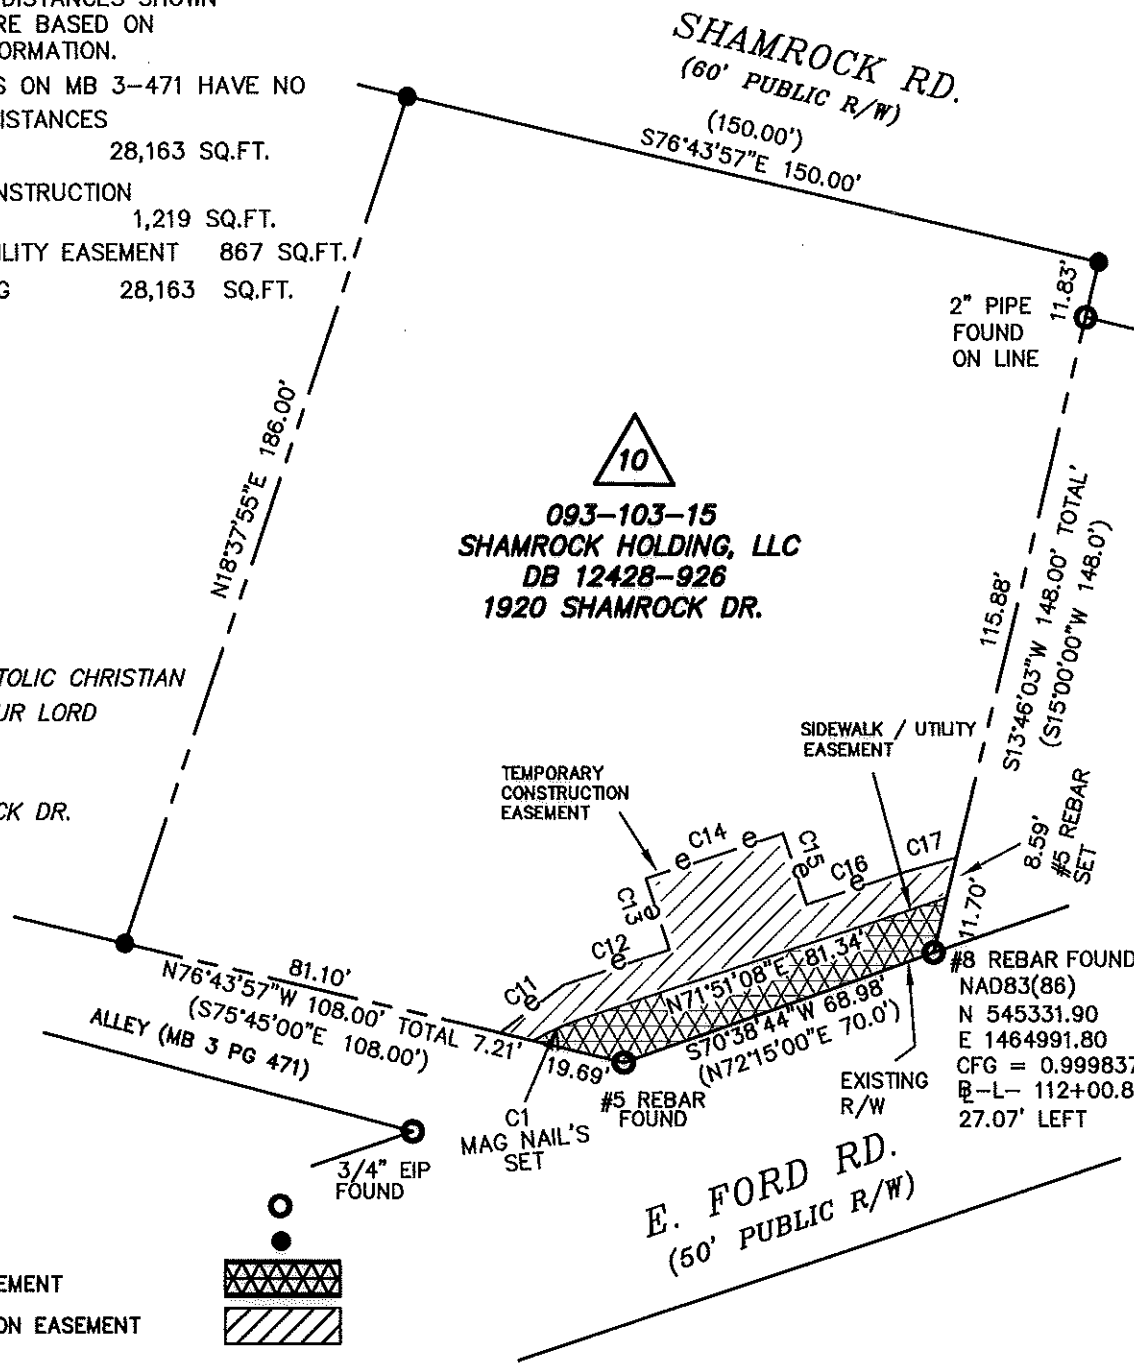

<p>CHARLOTTE ENGINEERING & PROPERTY MANAGEMENT</p>		
<p>REVISIONS</p> <p>01/20/11 - CHANGED PROPOSED R/W TO SUE-LEGEND, AREA REMAINING, AND NOTES</p>	<p>E. FORD ROAD SIDEWALK PROJECT</p> <p>OWNER: SHAMROCK HOLDING, LLC TAX CODE: 093-103-15 CHARLOTTE, MECKLENBURG CO., NC</p>	<p>JOB NO. 512-08-084</p> <p>FILE NO.</p> <p>SHEET 1 OF 1</p>
<p>SCALE 1" = 40'</p> <p>DRAWN BY JPG</p> <p>DATE</p>	<p>CHECKED BY GAI SURVEY SUPR. <i>DSH</i></p>	