


NASSAU BOULEVARD

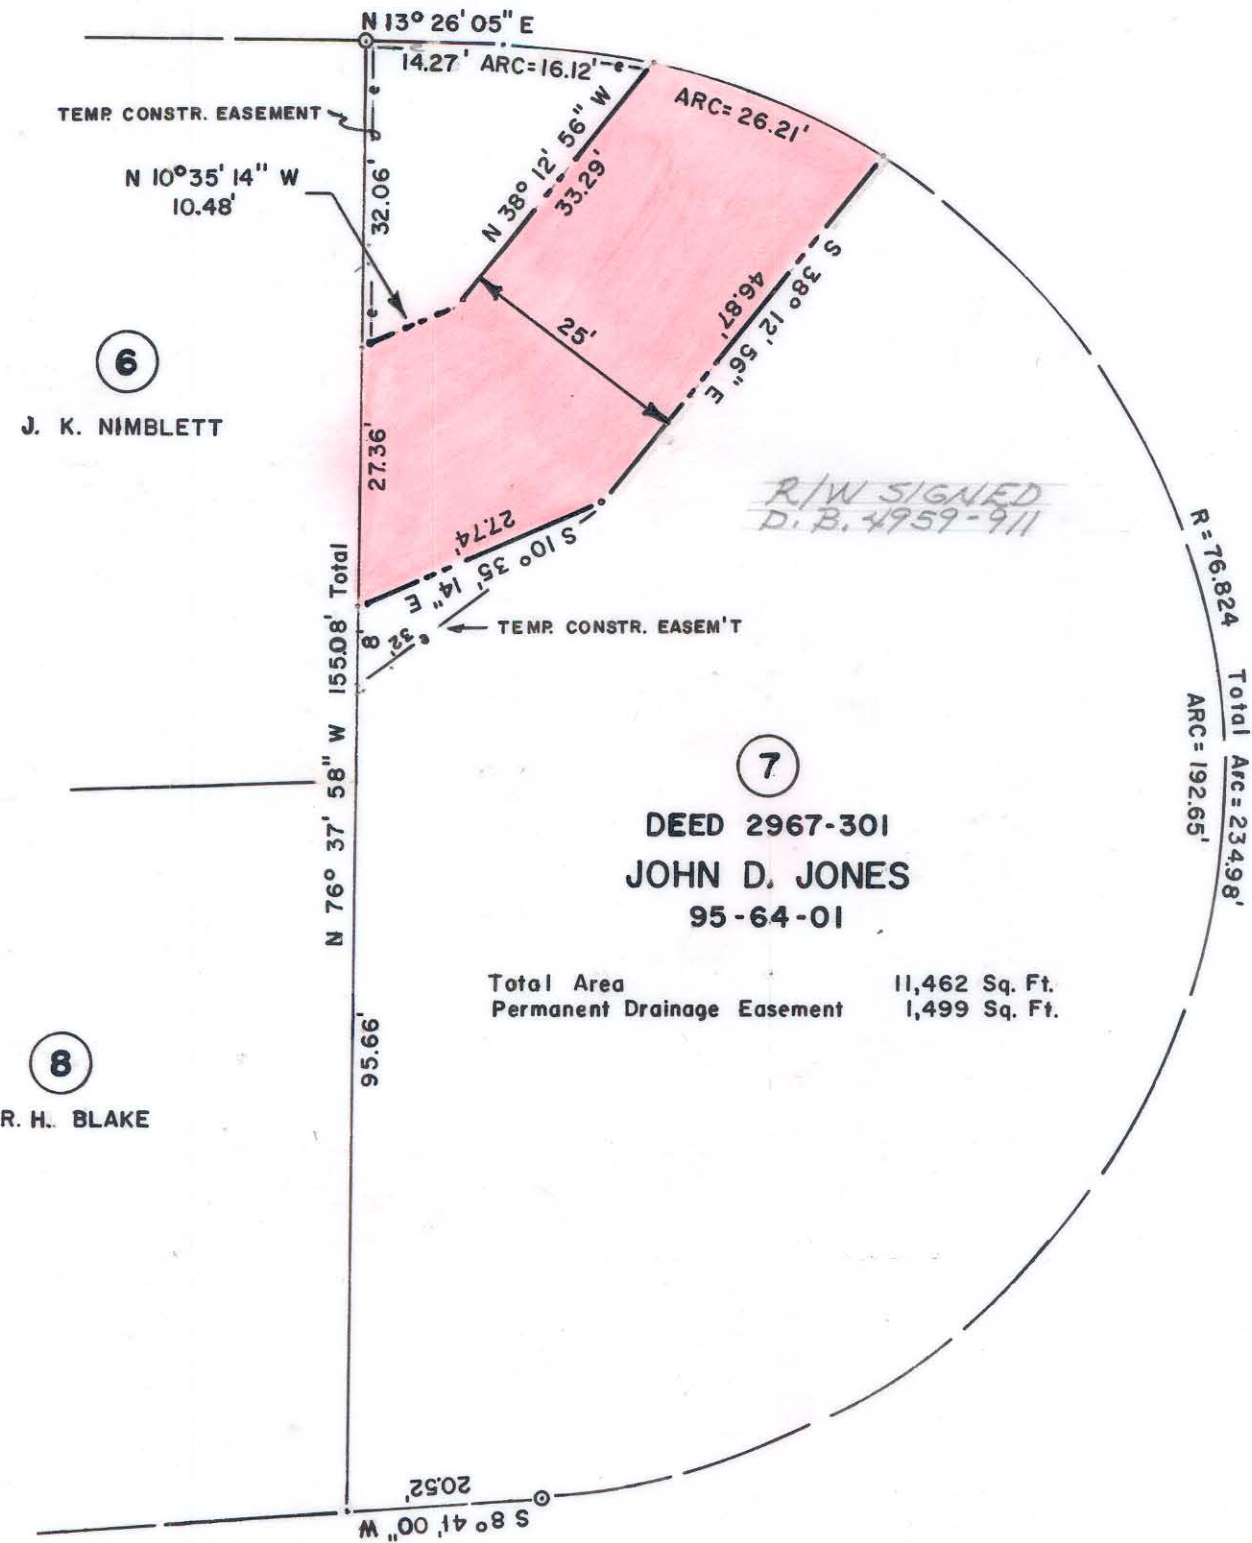

*R/W SIGNED
D. B. 4959-911*

DEED 2967-301
JOHN D. JONES
95-64-01


Total Area 11,462 Sq. Ft.
Permanent Drainage Easement 1,499 Sq. Ft.

THURMOND PLACE



This plat was prepared under my supervision *Stephen A. Gilbert*
N. C. Reg. Surveyor No. L-1785

This map was prepared for the purpose of right of way or easement acquisition only, and is not intended to be a boundary survey of the property shown.

 CHARLOTTE ENGINEERING DEPARTMENT		JOB NO. 512-84-050
REVISIONS	PROP. PERM. DRAINAGE EASEM'T NASSAU BOULEVARD	FILE NO.
	PROPERTY OF JOHN D. JONES	SHEET 7
DRAWN BY <i>A.R.</i>	DATE 9/4/83	SCALE 1"=20'
CHECKED BY <i>RM</i>		OF 11
<i>Stephen A. Gilbert</i> CITY ENGINEER		

FILE 95-064-01