


NASSAU BOULEVARD

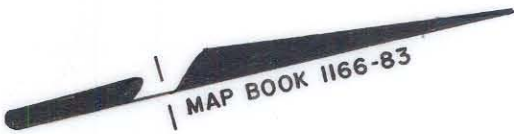

MAP BOOK 1166-83

This map was prepared for the purpose of right of way or easement acquisition only, and is not intended to be a boundary survey of the property shown.

R=124.99' ARC=24.06' N 13° 15' 00" E. 25.89' Total

DEED 4034-210  
BRENDA J. THORNBURG  
& SHARON K. SAPP  
95-64-06

Total Area 9,073 Sq. Ft.  
Permanent Drainage Easem't 3,051 Sq. Ft.

*R/W SIGNED  
D.B. 4959-895*

N 76° 44' 4" W 182.43' Total

160.77'

N 74° 12' 48" W 141.93'

S 76° 44' 4" E 180.33' Total

ROSA M. SIMPSON

WALTER G. HAWES


LOUVERA B. FOWLER

TEMP CONSTR. EASEMENT



This plat was prepared under my supervision *Stephen A. Gilbert*  
M. C. Reg. Surveyor No. L-1785

THURMOND PLACE

 <b>CHARLOTTE</b> ENGINEERING DEPARTMENT		
REVISIONS	<b>PROP. PERM. DRAINAGE EASEM'T NASSAU BOULEVARD</b>	JOB NO. <i>514-84-050</i> FILE NO.
	PROPERTY OF <b>BRENDA J. THORNBURG &amp; SHARON K. SAPP</b>	SHEET <b>2</b>
DRAWN BY <i>A.R.</i>		OF <b>11</b>
CHECKED BY <i>RM</i>		
<i>Steph Gilbert</i> CITY ENGINEER	DATE <b>9/4/84</b> SCALE <b>1"=20'</b>	

*FILE 95-064-06*