
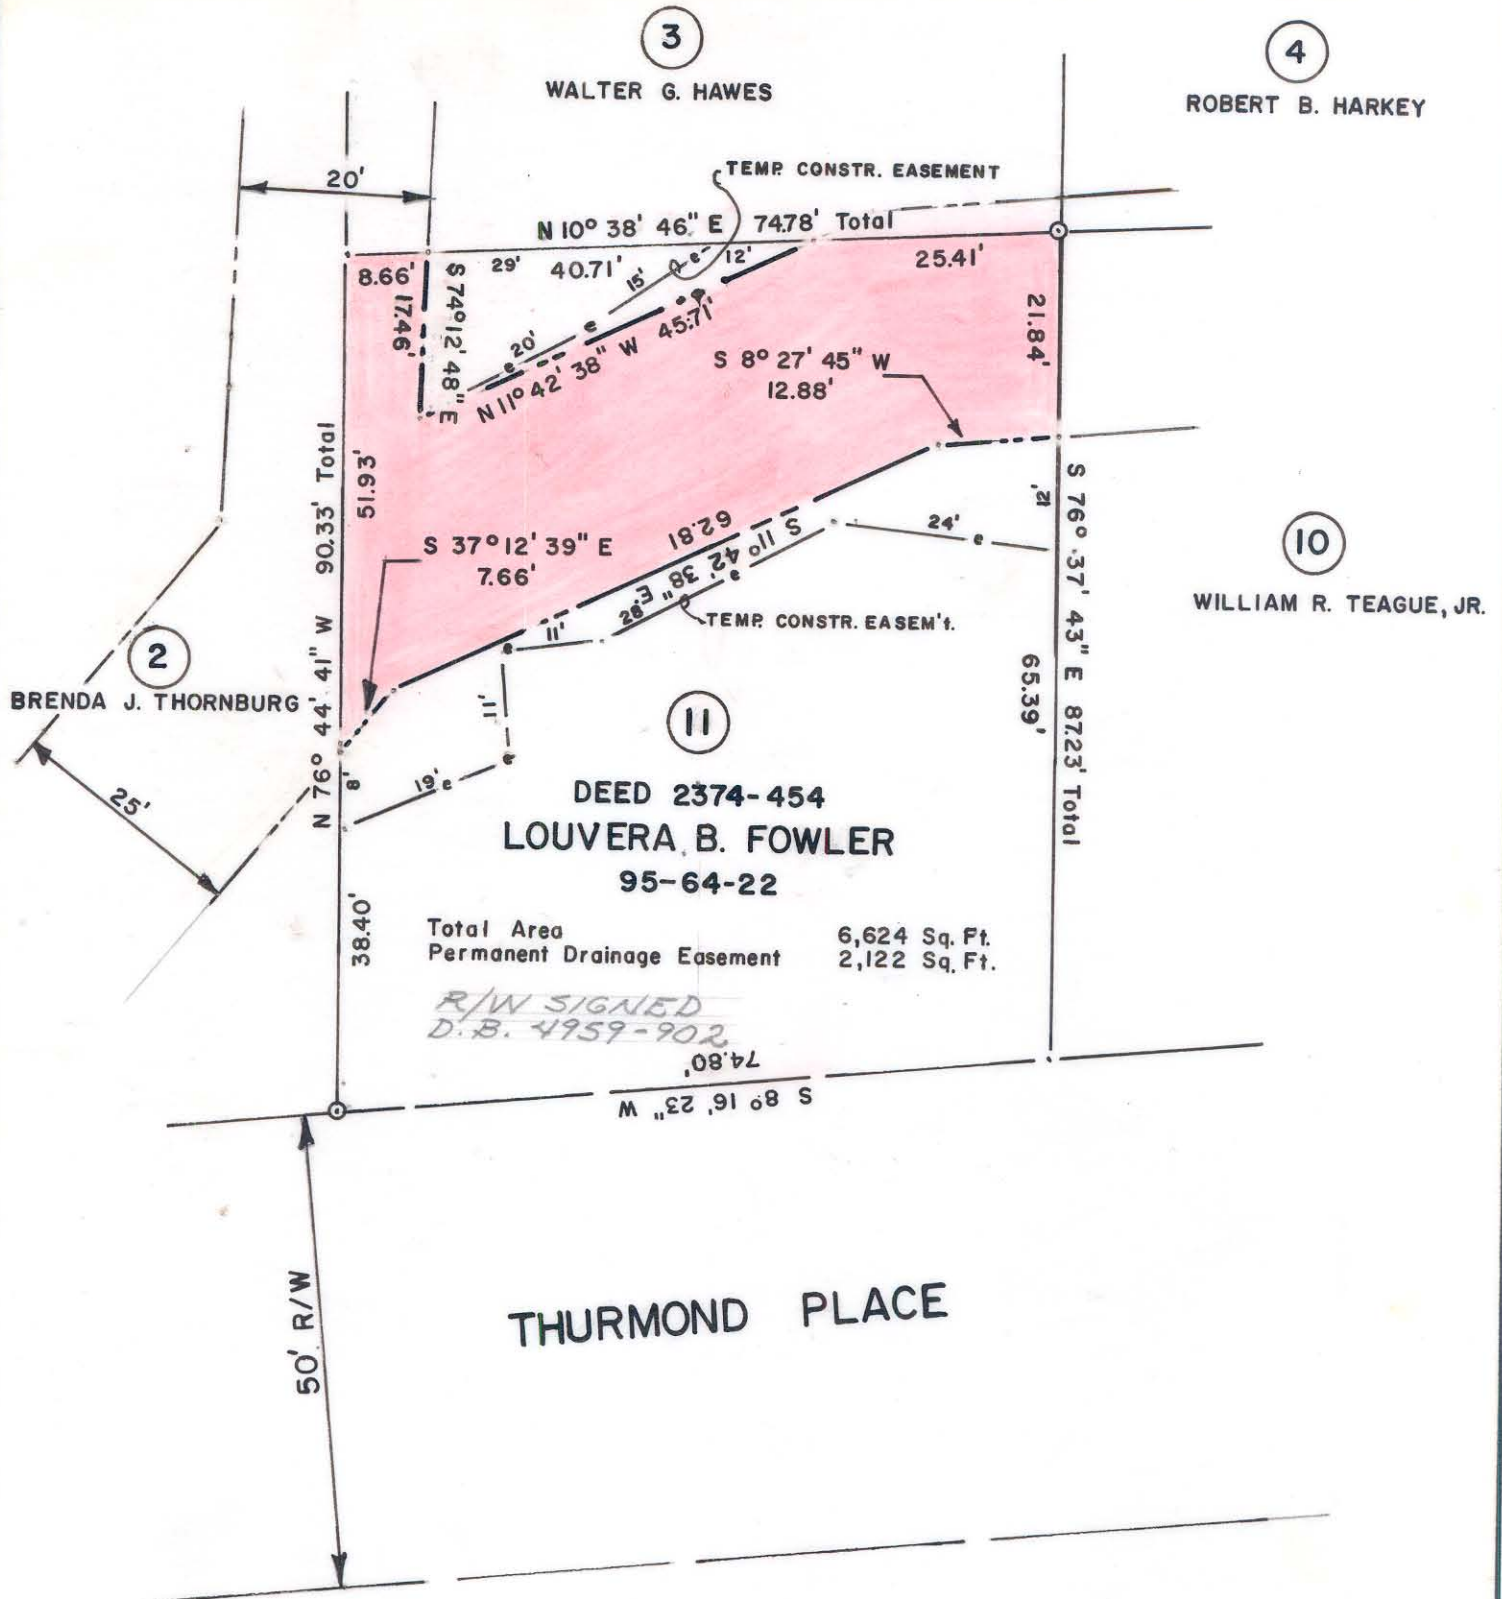


This map was prepared for the purpose of right of way or easement acquisition only, and is not intended to be a boundary survey of the property shown.

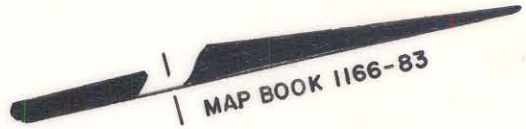

This plat was prepared under my supervision Stephen A. Gilbert  
 M. C. Reg. Surveyor No. L-1785

<b>CHARLOTTE</b> ENGINEERING DEPARTMENT		
REVISIONS 10/18/84 CORRECTED NAME SPELLING.	PROP. PERM. DRAINAGE EASEM'T <b>NASSAU BOULEVARD</b>	JOB NO. 5/2-84-050 FILE NO.
DRAWN BY A.R. CHECKED BY RM	PROPERTY OF <b>LOUVERA B. FOWLER</b>	SHEET 11
CITY ENGINEER	DATE 9/4/84	SCALE 1" = 20' OF 11

FILE 95-064-22