


This map was prepared for the purpose of right of way or easement acquisition only, and is not intended to be a boundary survey of the property shown.

MAP BOOK 1166-83

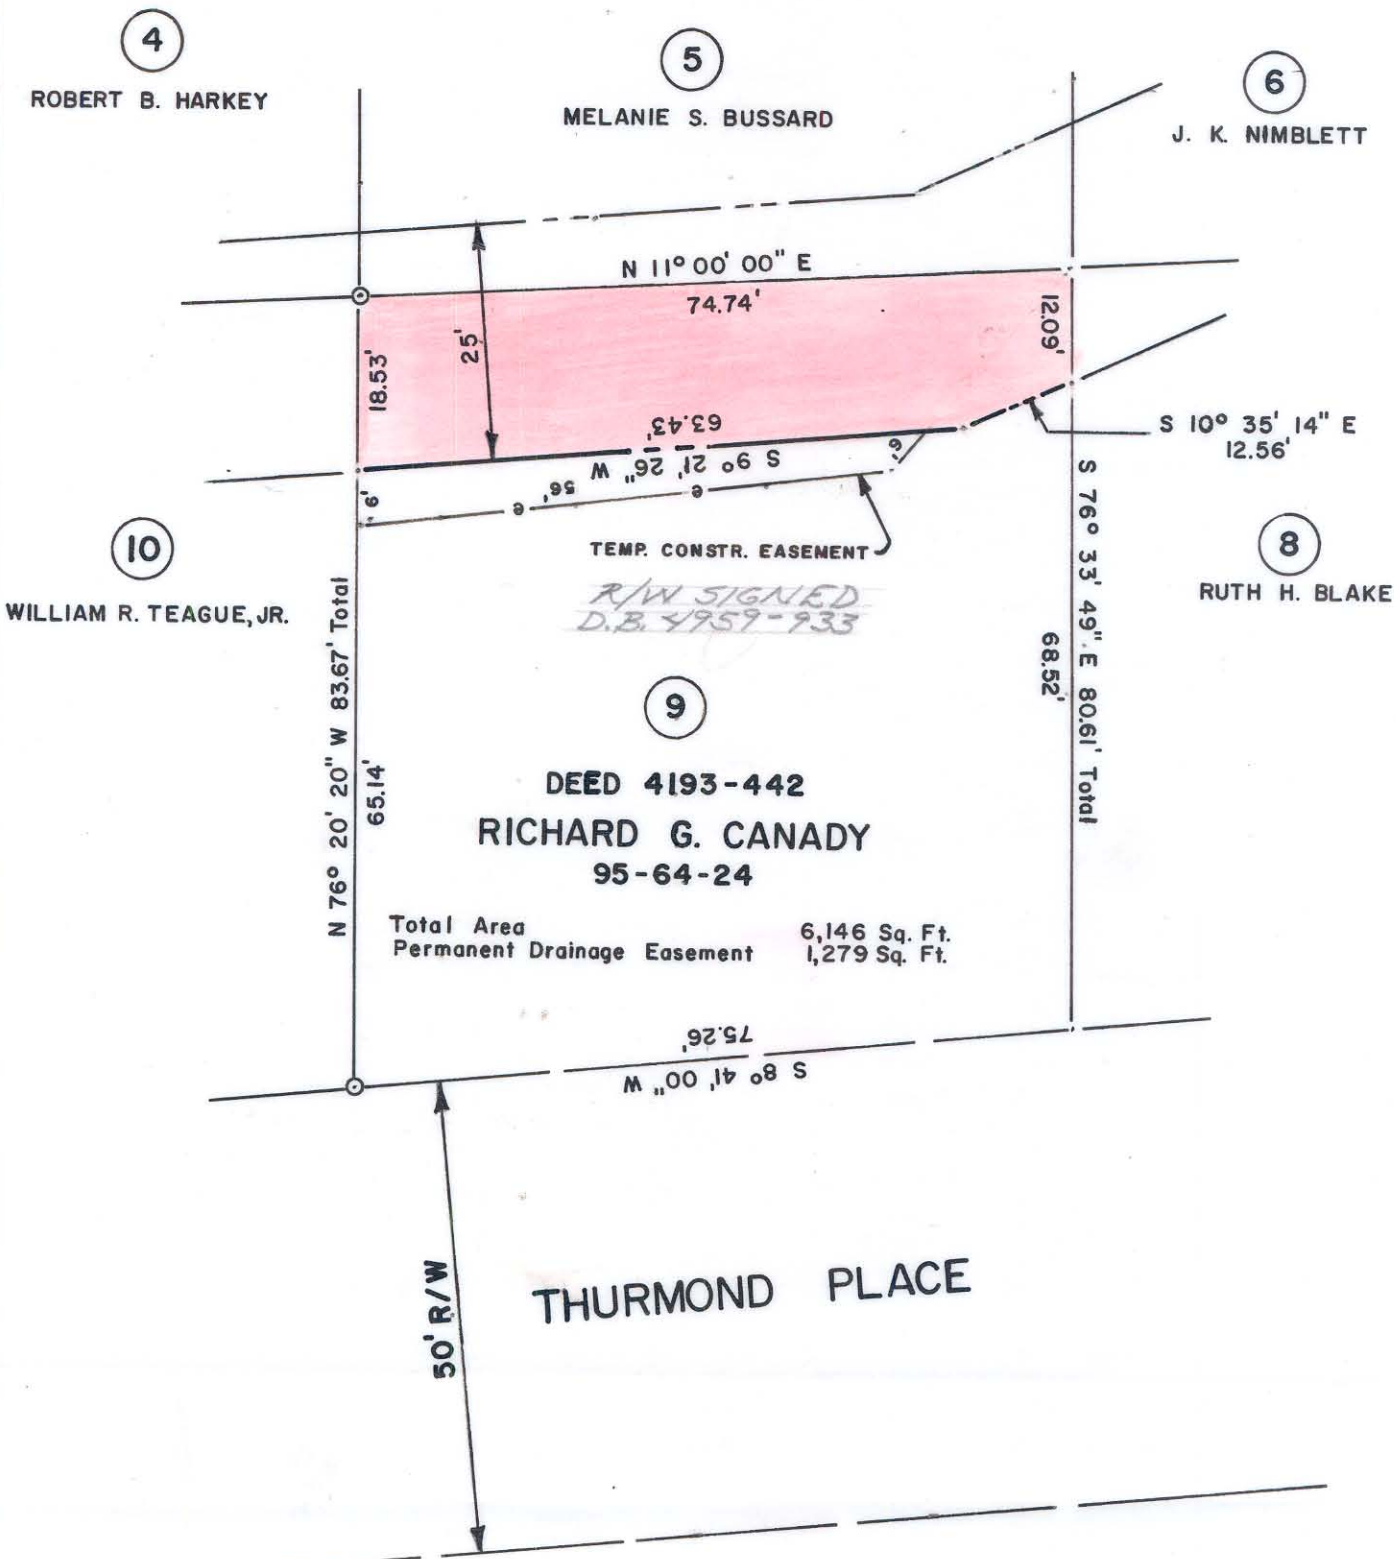

This plot was prepared under my supervision Stephen A. Gilbert
 N. C. Reg. Surveyor No. L-1785

| | | | |
|--|--|--|-----------------------|
| | | CHARLOTTE ENGINEERING DEPARTMENT | |
| REVISIONS | PROP. PERM. DRAINAGE EASEM'T NASSAU BOULEVARD | | JOB NO. 512-84-050 |
| | PROPERTY OF RICHARD G. CANADY | | FILE NO. |
| DRAWN BY A.R. | | | SHEET 9 |
| CHECKED BY RM | | | OF 11 |
| <i>Steph A. Gilbert</i> CITY ENGINEER | DATE 9/4/84 | SCALE 1"=20' | |

FILE 95-064-24