



This map was prepared for the purpose of right of way or easement acquisition only, and is not intended to be a boundary survey of the property shown.

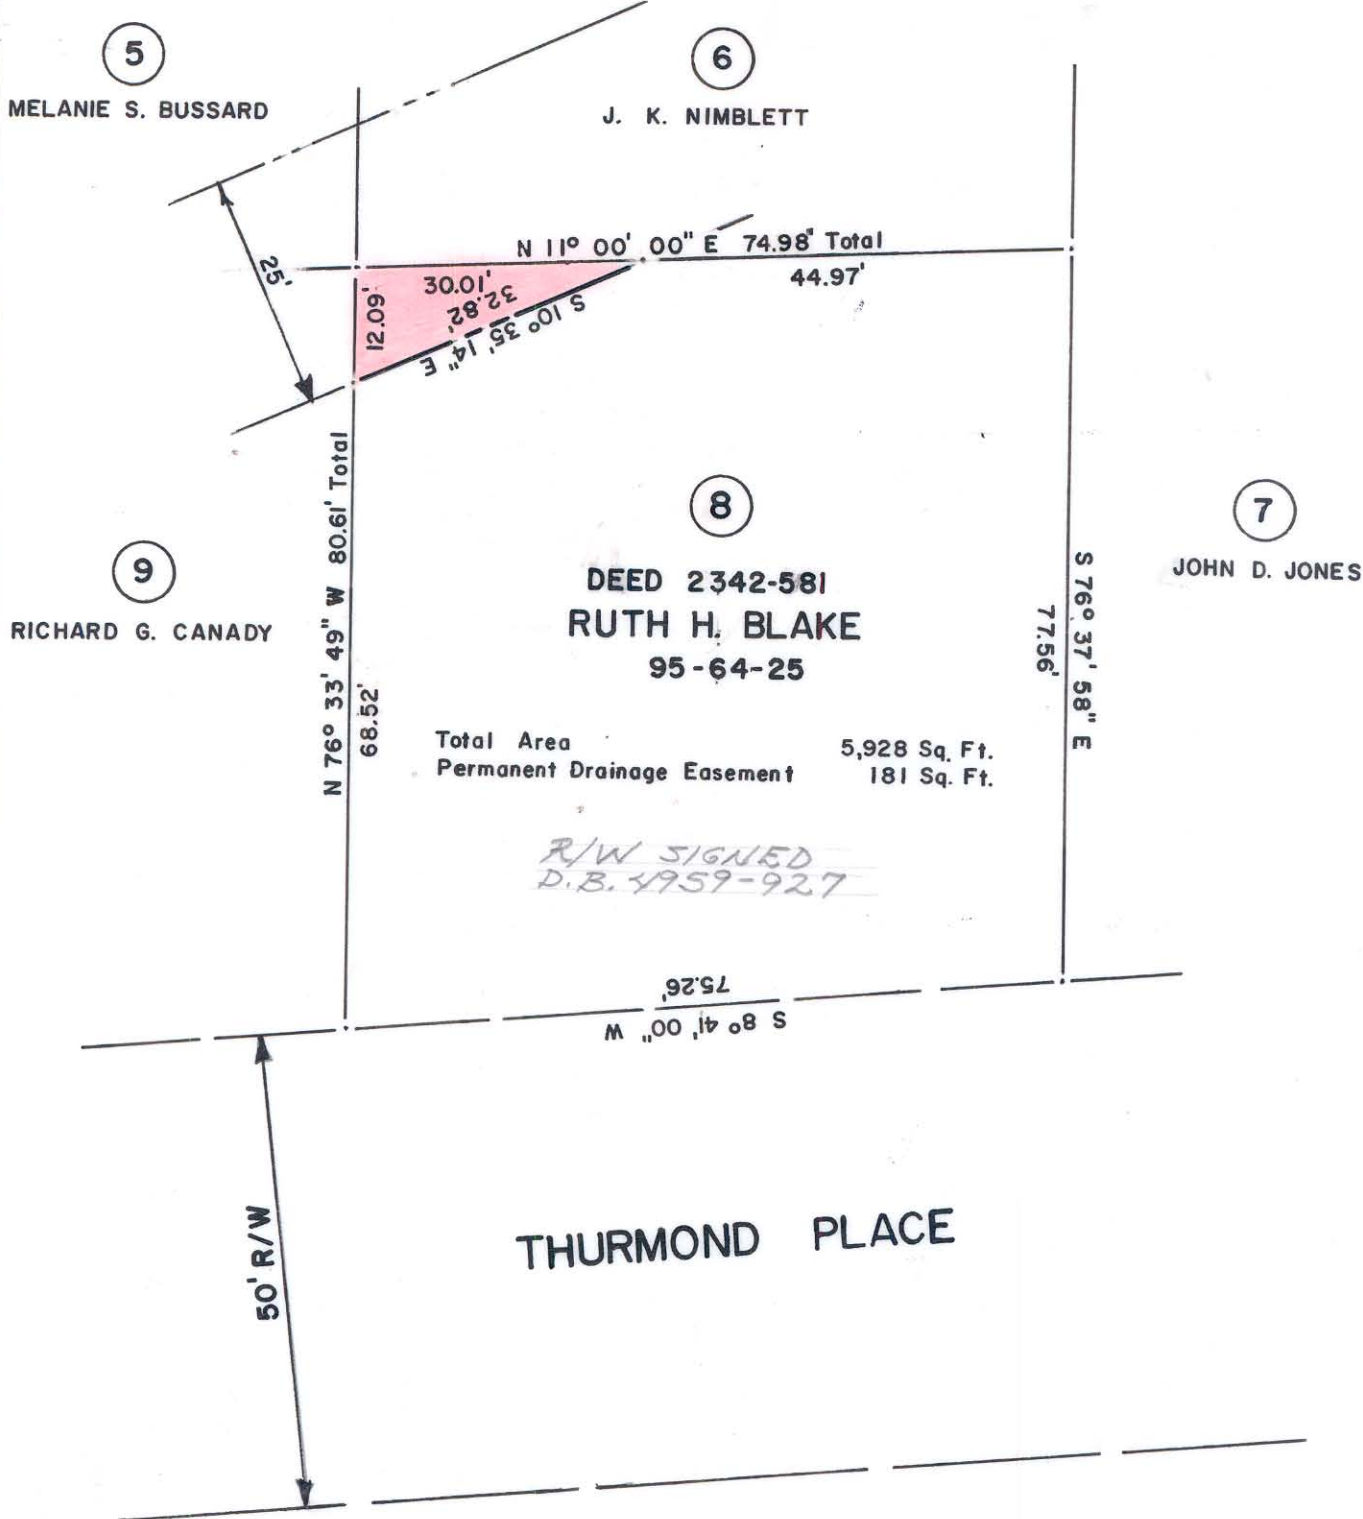

Total Area 5,928 Sq. Ft.
 Permanent Drainage Easement 181 Sq. Ft.

*R/W SIGNED
 D.B. 4959-927*

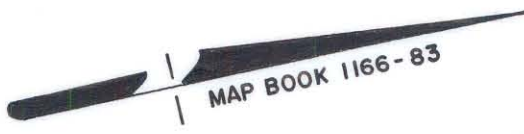

This plat was prepared under my supervision Stephen A. Gilbert
 M. C. Reg. Surveyor No. L-1785

CHARLOTTE ENGINEERING DEPARTMENT		
REVISIONS	PROP. PERM. DRAINAGE EASEM'T NASSAU BOULEVARD	JOB NO. 512-84-050 FILE NO.
	PROPERTY OF RUTH H. BLAKE	SHEET 8 OF 11
DRAWN BY <u>A.R.</u> CHECKED BY <u>RM</u> <i>[Signature]</i> CITY ENGINEER	DATE <u>9/4/84</u> SCALE <u>1"=20'</u>	

FILE 95-064-25