

CITY OF CHARLOTTE
TAX# 095-093-44
1832 LOGIE AVE
DB 15112, PG 010

ROBERT B MCLEAN
TAX# 095-093-01
1828 LOGIE AVE.
DB 4213, PG 781

LOT 24
CHARLOTTE COUNTRY CLUB, INC
TAX# 095-093-37
1833 MASONIC DRIVE
DB 3070, PG 498

CHARLOTTE COUNTRY CLUB, INC
TAX# 095-093-36
1827 MASONIC DRIVE
DB 3070, PG 498
MB 6, PG 583
LOT 23


LANE TIMOTHY HARTIS
TAX# 095-093-35
1821 MASONIC DRIVE
DB 9163, PG 566
LOT 22

ACQUISITION BY CITY
RECORDED IN DEED BOOK
DB 16624 - 710
DATE 12-31-03

I, DAVID H. SNIDER, CERTIFY THAT THIS PLAT WAS DRAWN UNDER MY SUPERVISION FROM AN ACTUAL FIELD SURVEY UNDER MY SUPERVISION. THAT THE DEEDS AND PLATS NOTED WERE USED AS REFERENCES. THAT THE BOUNDARIES NOT SURVEYED ARE CLEARLY INDICATED AS DRAWN FROM INFORMATION INDICATED, THAT THE RATIO OF PRECISION AS CALCULATED IS 1:10,000.

David H. Snider
DAVID H. SNIDER
N.C.P.L.S. L-2942
6/11/2003


PREPARED BY:
CITY OF CHARLOTTE
ENGINEERING AND PROPERTY MANAGEMENT
600 EAST FOURTH STREET
CHARLOTTE, NC 28208
704-336-2291

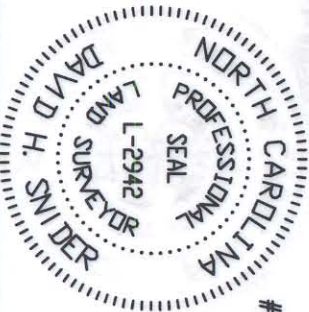

NC GRID NAD 83

CONTAINS:
0.321 ACRES ±

MASONIC DRIVE
(50' PUBLIC RIGHT-OF-WAY)

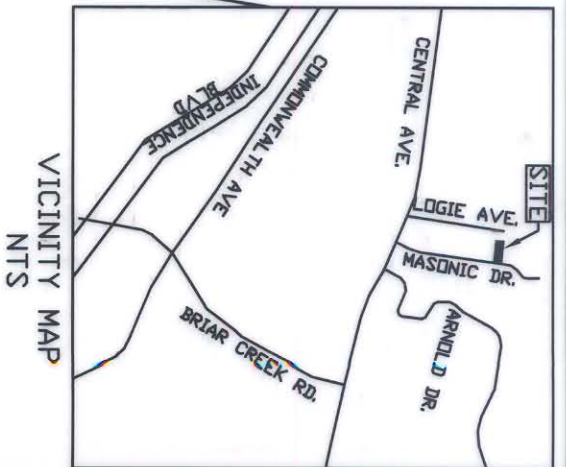

- NOTE:
- 1) Zoning: R-5
 - 2) APPROXIMATELY 0.181 ACRES LOCATED IN FEMA 100 YEAR FLOODPLAIN BOUNDARY PER MECKLENBURG CO. GIS

- LEGEND
- IRON PIN FOUND ○
 - #6 IRON PIN SET ●
 - PROPERTY LINE — — — — —
 - FENCE x — — — — —

<p>ENGINEERING AND PROPERTY MANAGEMENT</p>		<p>CHARLOTTE</p>	
<p>BOUNDARY SURVEY FOR THE CITY OF CHARLOTTE TAX# 095-093-36</p>		<p>PROPERTY ACQUISITION</p>	
<p>OWNER: CHARLOTTE COUNTRY CLUB, INC CHARLOTTE, MECKLENBURG CO., NC</p>		<p>JOB NO. 202019</p>	
<p>DATE 06/11/2003</p>		<p>FILE NO. 202019</p>	
<p>DRAWN BY SAA</p>		<p>SHEET 1 OF 1</p>	
<p>CHECKED BY <i>SA</i></p>		<p>SURVEY SUPR.</p>	