



I, DAVID H. SNIDER, CERTIFY THAT THIS PLAT WAS PREPARED UNDER MY SUPERVISION AND THAT THE PLAT WAS PREPARED FOR THE PURPOSE OF ACQUISITION AND EASEMENTS ONLY, AND IS NOT INTENDED TO BE A BOUNDARY SURVEY OF PROPERTY SHOWN.

David H. Snider 02/20/01
 DAVID H. SNIDER, NC P.L.S. L-2942 DATE

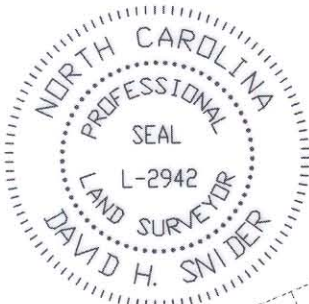

MAP OF COUNTRY CLUB HILLS

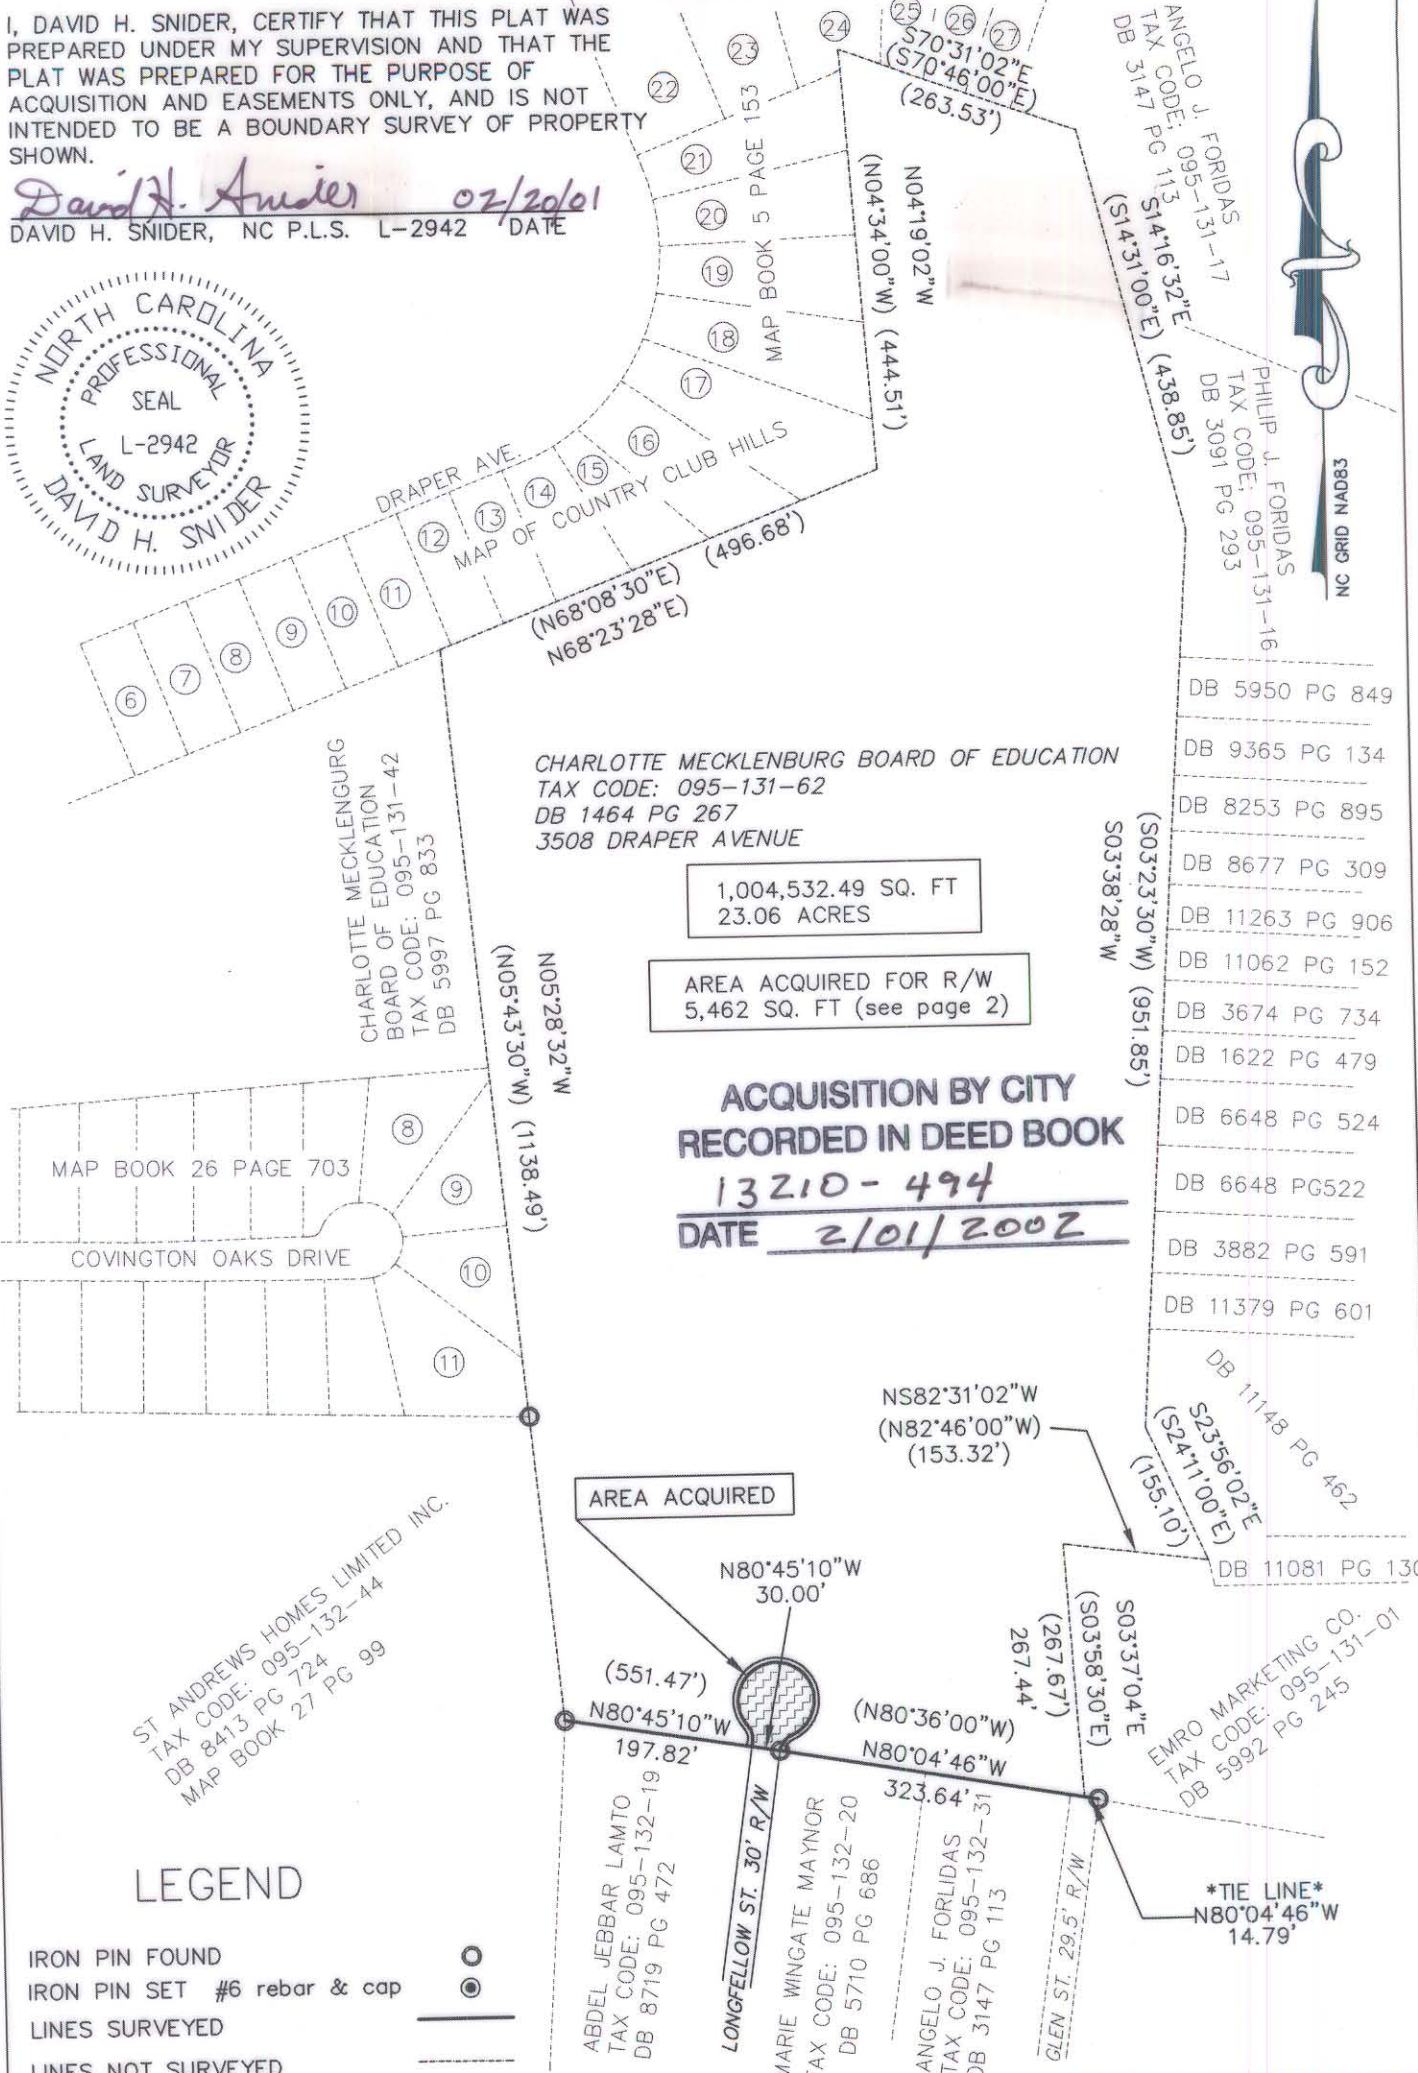

LEGEND

- IRON PIN FOUND
- IRON PIN SET #6 rebar & cap
- LINES SURVEYED
- LINES NOT SURVEYED
- TEMPORARY CONSTRUCTION EASEMENT
- AREA ACQUIRED

PREPARED BY:
 CITY OF CHARLOTTE
 ENGINEERING AND PROPERTY MANAGEMENT
 600 EAST FOURTH STREET
 CHARLOTTE, NC 28202
 704-336-2291

| | | |
|---|----------------------|--|
| CHARLOTTE ENGINEERING DEPARTMENT | | JOB NO. 512-00-012 |
| PROPERTY OF CHARLOTTE-MECKLENBURG BOARD OF EDUCATION | | FILE NO. LAN# 200012 MERRYOAKS.dwg |
| MERRY OAKS NEIGHBORHOOD IMPROVEMENTS PROJECT NO. 512-00-012 CHARLOTTE, MECKLENBURG CO., NC | | SHEET 1 OF 2 |
| REVISIONS | SCALE 1"=200' | DATE 2-19-01 |
| DRAWN BY G.C.F. | CHECKED BY | SURVEY SUPVR. <i>[Signature]</i> |