


HARRY T. TART
& wife JOANNE
Deed 2975-116

JOHN CROSLAND CO.
DEED 1969-278

ARCHIE & WANDA
MELCHOR
Deed 3116-178

Total Area	15,436	Sq. Ft.
Area Taken	139	Sq. Ft.
Area Remaining	15,297	Sq. Ft.

APPROVED J. F. Faull, P.E.
Chief Engineer, Charlotte-Mecklenburg Utility Department

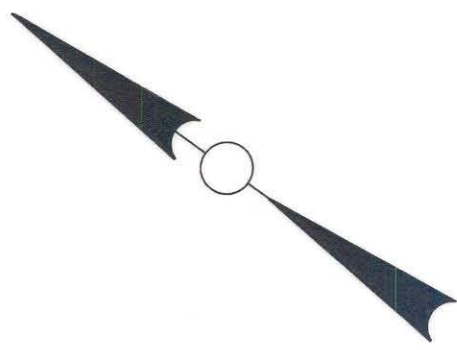

NOTE: Property corners shown circled were located by actual survey. Bearings are based on DEED 2975-116

This plat was prepared under my supervision R. B. Buller
N.C. Reg. Engineer No. 4393

CITY OF CHARLOTTE NORTH CAROLINA DEPARTMENT OF PUBLIC WORKS ENGINEERING DIVISION		
REVISIONS	PROPOSED R/W BARRINGTON DRIVE CULVERT	JOB NO. 512- 73-095
	PROPERTY OF JOHN CROSLAND CO.	FILE NO. RW-82
DRAWN BY RWM		SHEET 2
CHECKED BY J35		OF 2
CITY ENGINEER	DATE April, 1974	SCALE 1" = 30'

97-075-05