


HERRIN
1209-03

NCNB & CLARK
2687-192

NCNB & CLARK
3010-366

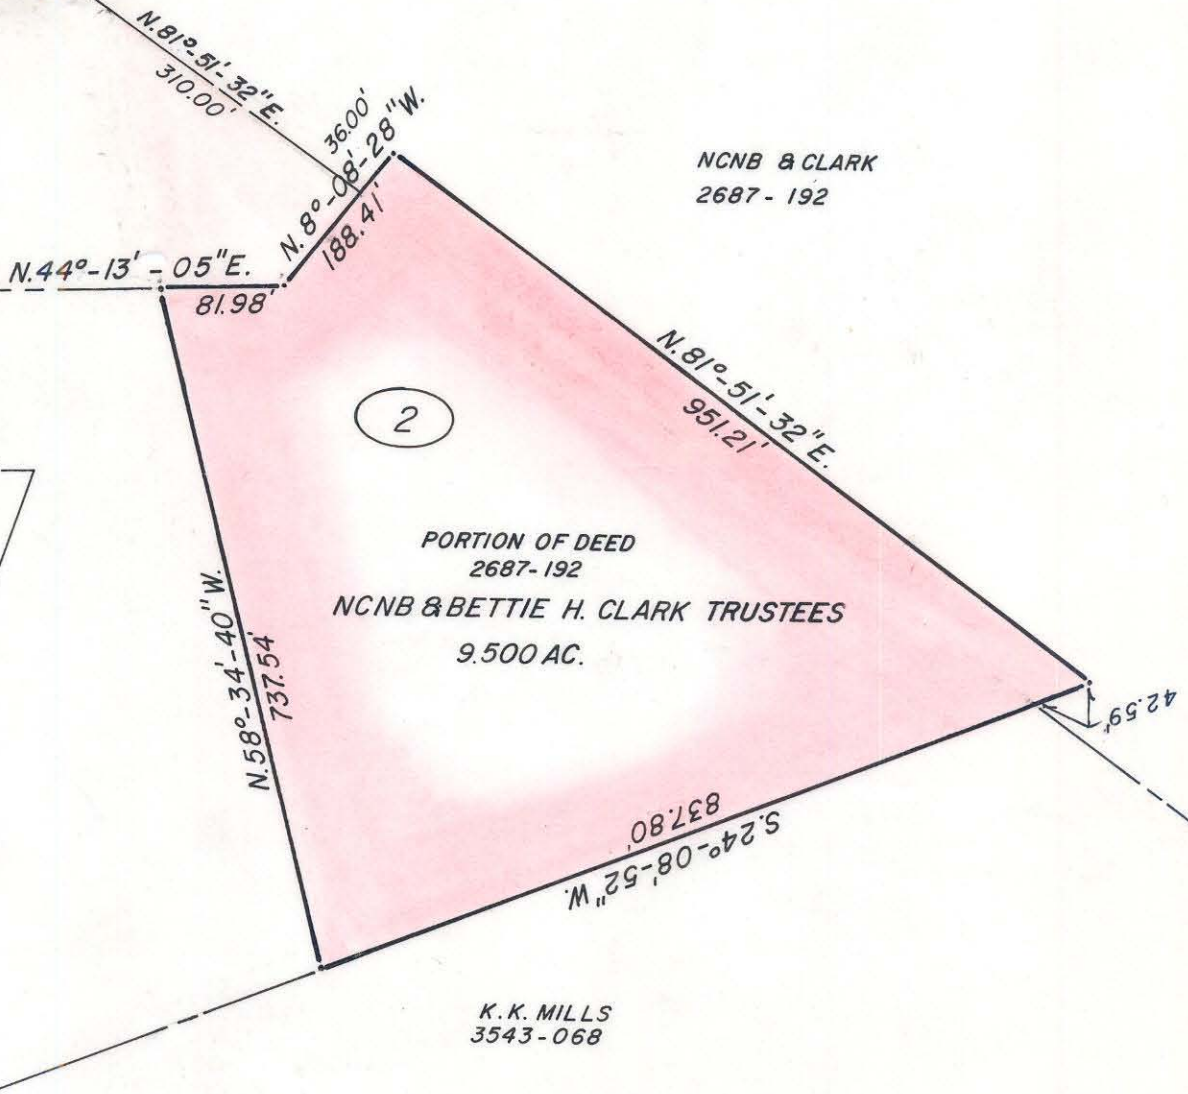

This plat was prepared under my
supervision Stephen A. Gilbert
N. C. Reg. Surveyor No. L-1785

NOTE: Property corners shown
circled were located by actual
survey. Bearings are based on
UNRECORDED MAP OF REESE & LILA
ORR HUNTER DATED: 12-27-72



CITY OF CHARLOTTE NORTH CAROLINA DEPARTMENT OF PUBLIC WORKS ENGINEERING DIVISION		
REVISIONS	PROPERTY TO BE ACQUIRED BY	JOB NO.
Boundary Changed 12-15-80	CITY OF CHARLOTTE AT BRIARWOOD PARK	516-81- 000
	PROPERTY OF	FILE NO.
	NCNB And BETTIE H. CLARK	
DRAWN BY M.S.		SHEET
CHECKED BY RW		2
CITY ENGINEER	DATE NOV. 28, 1980 SCALE 1" = 200'	OF
		2