

099-012-03
 STEVEN D. & WF. REBECCA H.
 TERRY
 D.B. 5399-145

D.B. 4389-839

(N 76°0'0" E)
 (153.72)

TOTAL AREA 27,987[±] SQ. FT. = 0.643 AC.
 (BY DEED)
 EASEMENT AREA 64 SQ. FT. = 0.002 AC.

099-012-04
 ANDREW & WF. VASILIKI
 LAMPROPOULOS
 D.B. 4389-839

099-012-05
 DALIA H. ROCK
 D.B. 3058-396

(S 16°58'0" E)
 (183.00)

EASTWAY DRIVE

(CHD N18°11'46"W)
 (CHD 189.93')
 (L=190.10')
 (R=2814.90)

CHD N18°10'40"W
 CHD 189.70
 L=189.74
 R=2814.90

PROPOSED PERMANENT
 UTILITY EASEMENT

(L=48.8')
 (R=154.80')
 (CHD. S79°32'52"W)
 (CHD. 48.60')

PURSER RD.


(L=91.10)
 (R=101.25)
 (M "0.12.02" W "S 70°31'0" W)
 (S 70°31'0" W)

SEE INSET

THIS MAP WAS PREPARED FOR THE PURPOSE OF
 ACQUISITION ONLY, AND IS NOT INTENDED TO BE A
 BOUNDARY SURVEY OF THE TOTAL PROPERTY SHOWN.

EASTWAY DRIVE

PROPOSED PERMANENT
 UTILITY EASEMENT

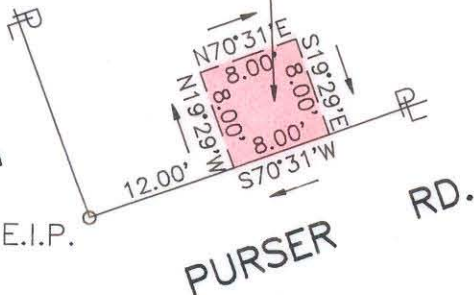

PURSER RD.

THIS PLAT WAS PREPARED
 UNDER MY SUPERVISION
R. Dennis Smith
 N.C. REG. SURVEYOR NO. L-1482



INSET
 NO SCALE

NOTE:
 PROPERTY CORNERS SHOWN AS OPEN CIRCLES
 WERE LOCATED BY ACTUAL SURVEY. BEARINGS
 AND DISTANCES SHOWN IN PARENTHESES ARE
 BASED ON DEED INFORMATION.

		CHARLOTTE ENGINEERING DEPARTMENT
REVISIONS	PROPOSED PERMANENT UTILITY EASEMENT	JOB NO. 288-050
	PROPERTY OF ANDREW & WF. VASILIKI LAMPROPOULOS	FILE NO.
DRAWN BY MKC		SHEET 1
CHECKED BY <i>RLB</i>		OF 1
<i>R. Dennis Smith</i> SURVEY SUPR.	DATE AUG. 3, 1989	SCALE 1"=30'

99-12-04