


This map was prepared for the purpose of fee simple right of way or easement acquisition only and it is not intended to be a boundary survey of the property shown.

The bearings and distances shown in parentheses are based on deed information.

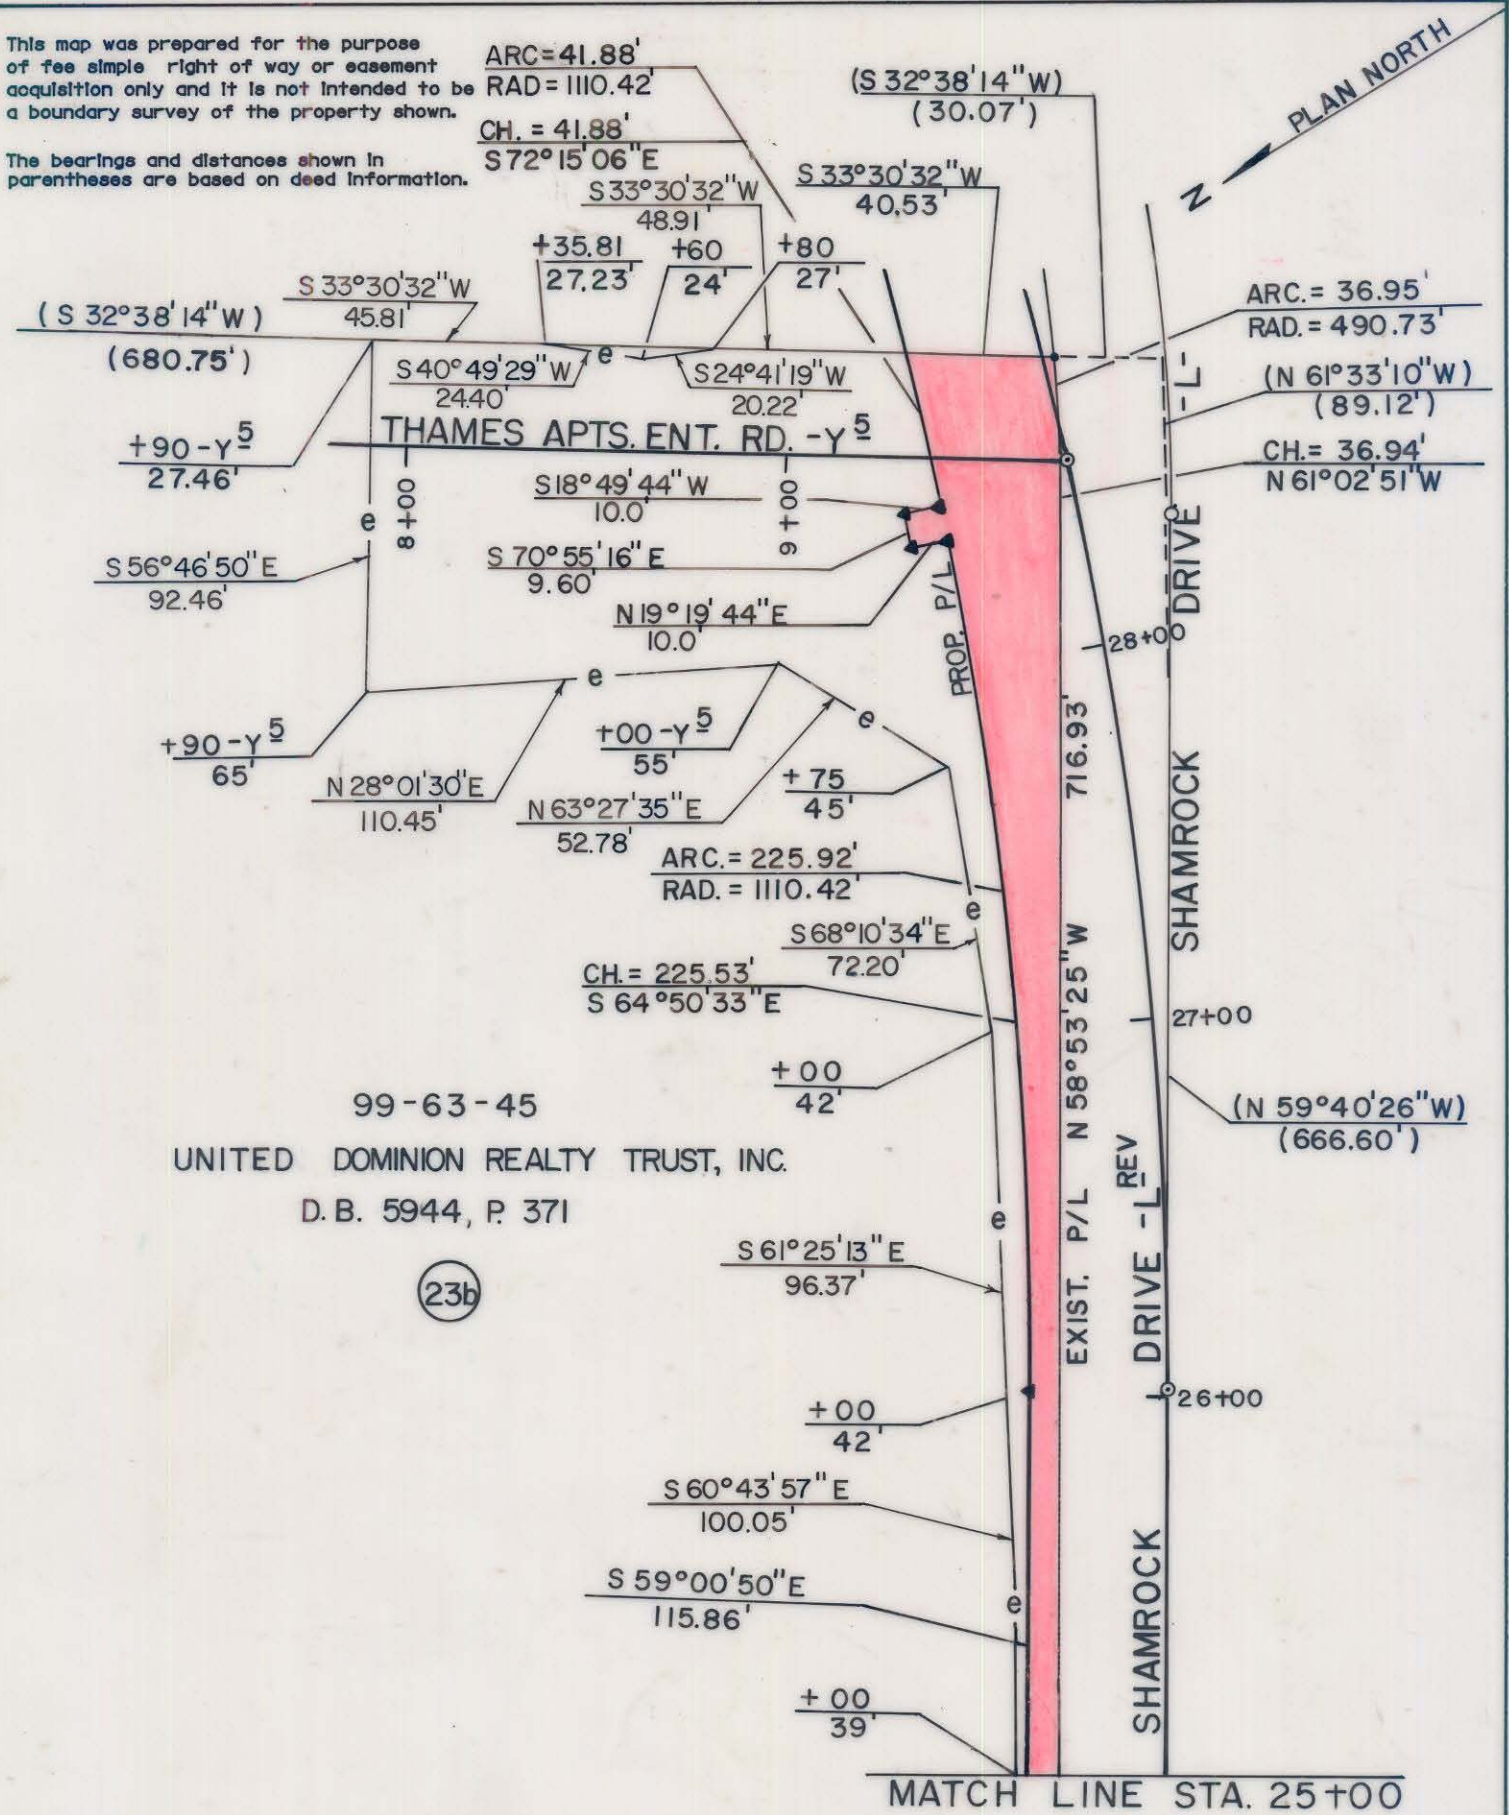

- Iron Pin By Deed
- Iron Pin Found



This plat was prepared under my supervision. *Robert A. Foy*
 N. C. Reg. Surveyor No. L-1651

F H FLORENCE & HUTCHESON, INC.
 CONSULTING ENGINEERS

CHARLOTTE ENGINEERING DEPARTMENT		JOB NO.
SHAMROCK DRIVE		FILE NO.
PROPERTY OF UNITED DOMINION REALTY TRUST, INC.		SHEET 23 b
DATE 6/89 SCALE 1" = 50'		OF 141
REVISIONS		
SRW 8/89 ADDED R/W FOR METER VAULT		
1/90 CHANGED NAME		
7/90 ADDED CONST EASMT CALLS		
DRAWN BY SLA		
CHECKED BY MSA		
SURVEY SUPER.		

99-063-45