


This map was prepared for the purpose of fee simple right of way or easement acquisition only and it is not intended to be a boundary survey of the property shown.

The bearings and distances shown in parentheses are based on deed information.

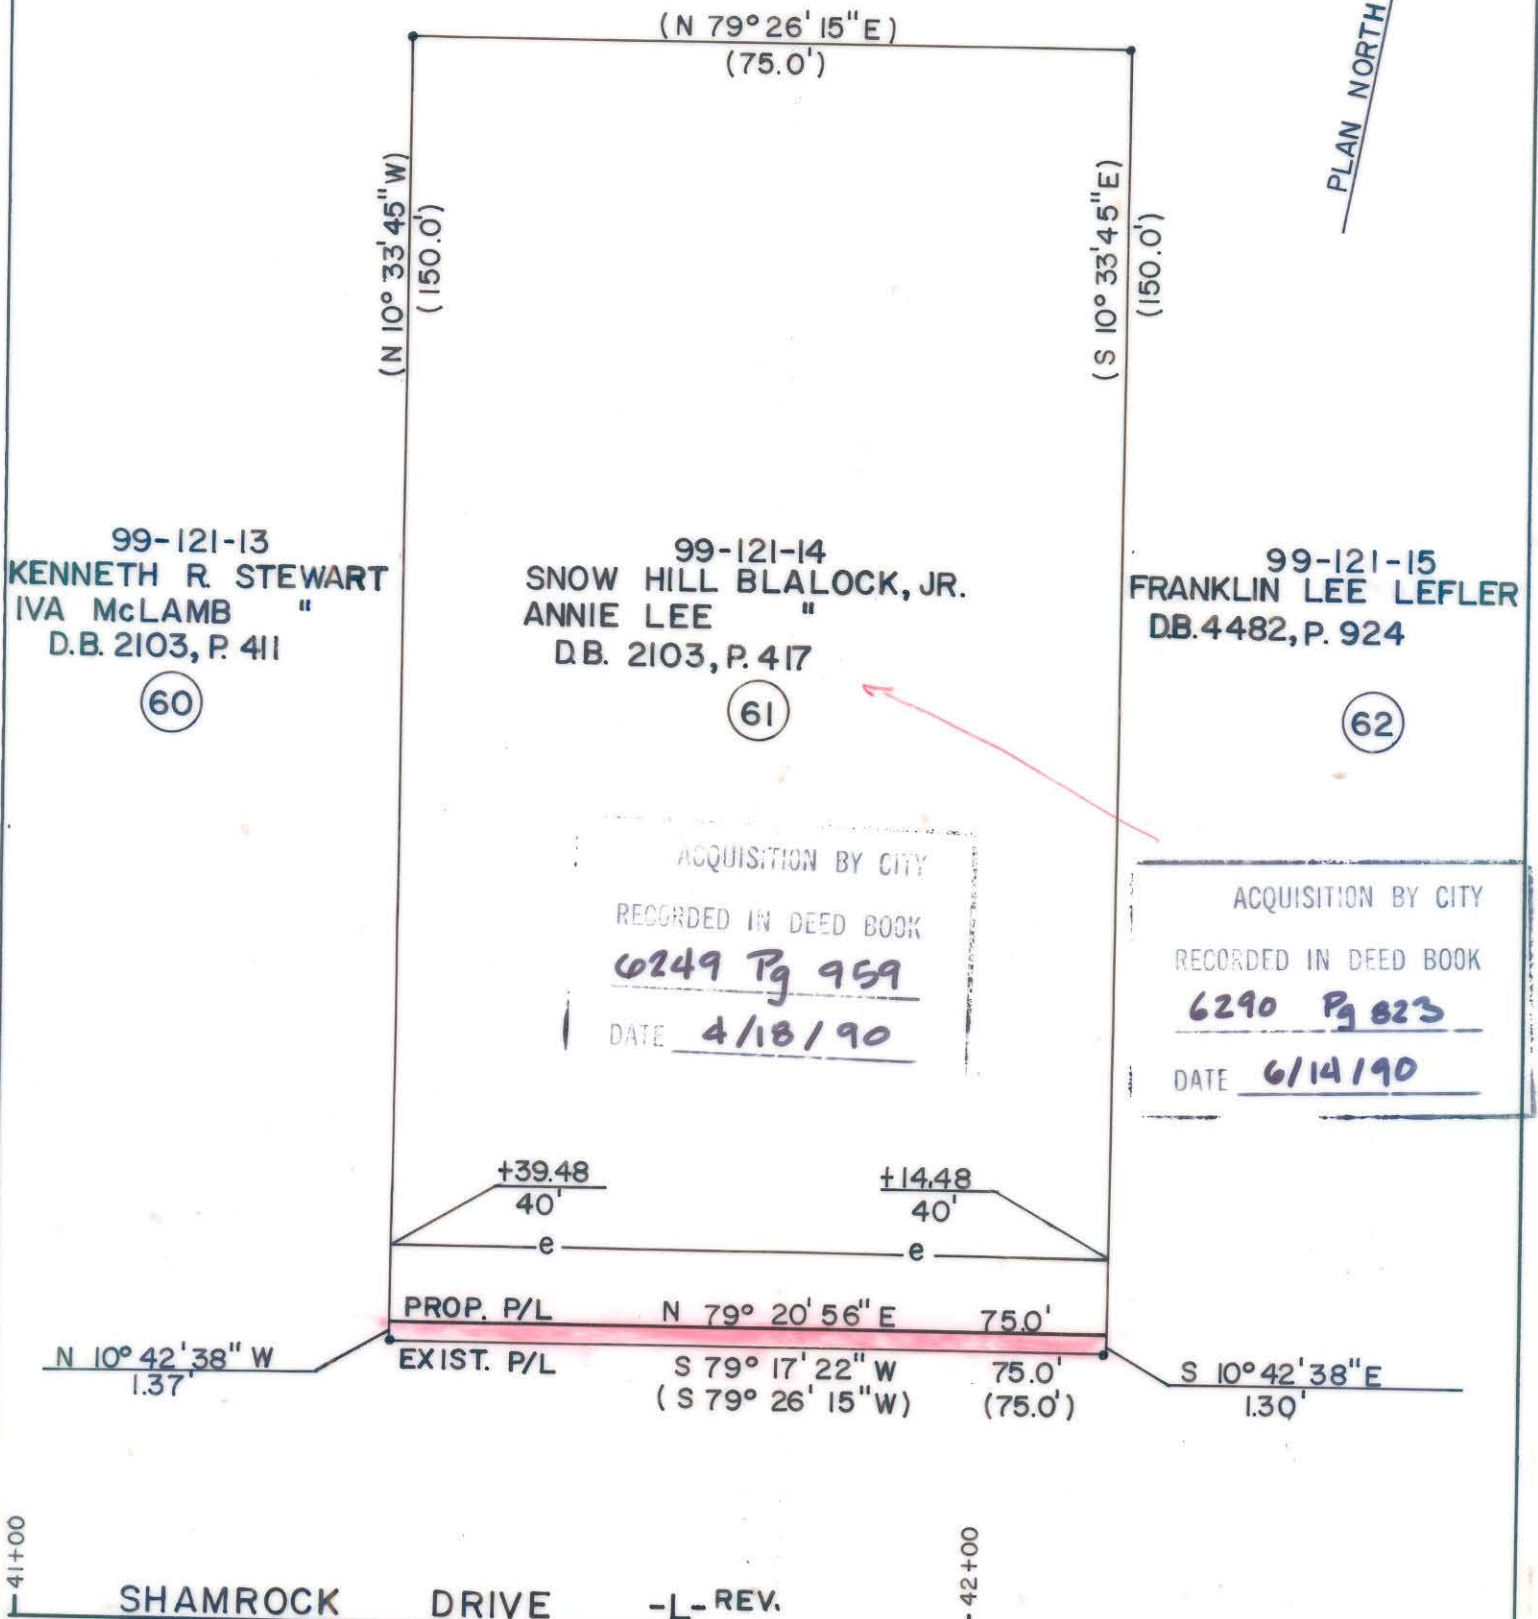


60

61

62

ACQUISITION BY CITY  
RECORDED IN DEED BOOK  
6249 Pg 959  
DATE 4/18/90

ACQUISITION BY CITY  
RECORDED IN DEED BOOK  
6290 Pg 823  
DATE 6/14/90

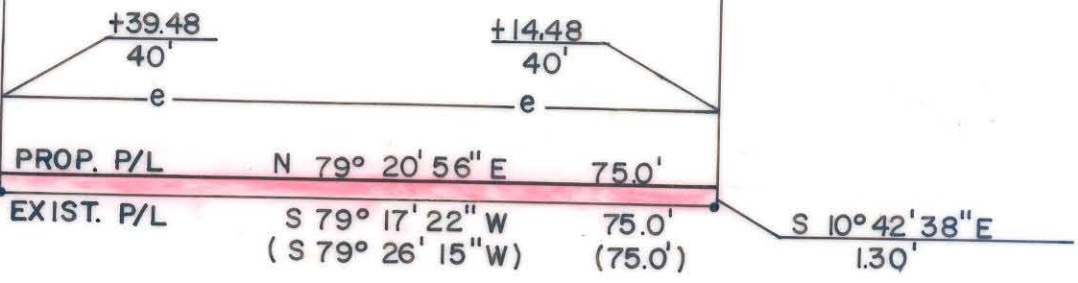

41+00

42+00

SHAMROCK DRIVE -L- REV.

- Iron Pin By Deed
- Iron Pin Found

TOTAL AREA (by deed)	11,250	S.F. = 0.2583	Ac
AREA TO BE ACQ'D.	100	S.F. = 0.0023	Ac
REMAINING	11,150	S.F. = 0.2560	Ac
CONST. EASEMENT	638	S.F. = 0.0146	Ac



This plat was prepared under my supervision. *Robert A. Foy*  
N. C. Reg. Surveyor No. L-1651

**F H** FLORENCE & HUTCHESON, INC.  
CONSULTING ENGINEERS

CHARLOTTE ENGINEERING DEPARTMENT		
REVISIONS	<b>SHAMROCK DRIVE</b>	JOB NO.
		FILE NO.
DRAWN BY BCM	PROPERTY OF SNOW HILL BLALOCK, JR. ANNIE LEE BLALOCK	SHEET 61
CHECKED BY MSA		OF 141
SURVEY SUPERVISOR	DATE 6/89	SCALE 1" = 20'

DB 6249 Pg 959 99-121-14 6290-823