
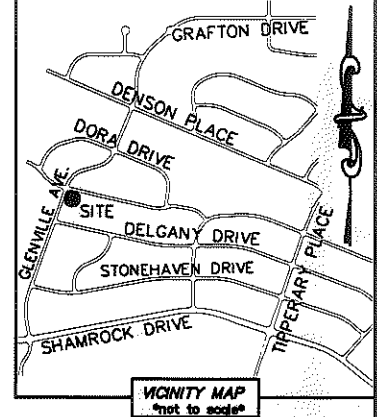


I, DAVID H. SNIDER, CERTIFY THAT THIS PLAT WAS PREPARED UNDER MY SUPERVISION AND THAT THE PLAT WAS PREPARED FOR THE PURPOSE OF ACQUISITION AND EASEMENTS ONLY, AND IS NOT INTENDED TO BE A BOUNDARY SURVEY OF PROPERTY SHOWN.

David H. Snider 10/6/11
 DAVID H. SNIDER, NC P.L.S. L-2942 DATE

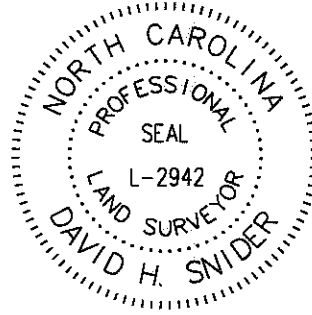



LINE TABLE		
LINE	LENGTH	BEARING
L1	19.45'	S 18°34'32" W
L2	2.69'	S 71°13'16" E
L3	23.31'	S 06°09'31" W
L4	2.78'	N 70°31'06" W
L5	24.36'	S 19°28'54" W

CURVE TABLE		
CURVE	RADIUS & ARC	CHORD
C1	R=18.00 L=26.28'	S 61°18'10" W 24.01'

STATE OF NORTH CAROLINA
 COUNTY OF MECKLENBURG

I, _____ REVIEW OFFICER OF MECKLENBURG COUNTY, CERTIFY THAT THE MAP OR PLAT TO WHICH THIS CERTIFICATION IS AFFIXED MEETS ALL STATUTORY REQUIREMENTS FOR RECORDING.

REVIEW OFFICER: _____ DATE: _____
 GLENVILLE AVENUE
 15+05.25
 25.00' RT.

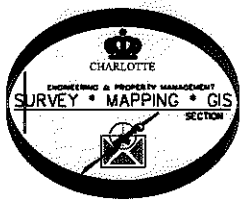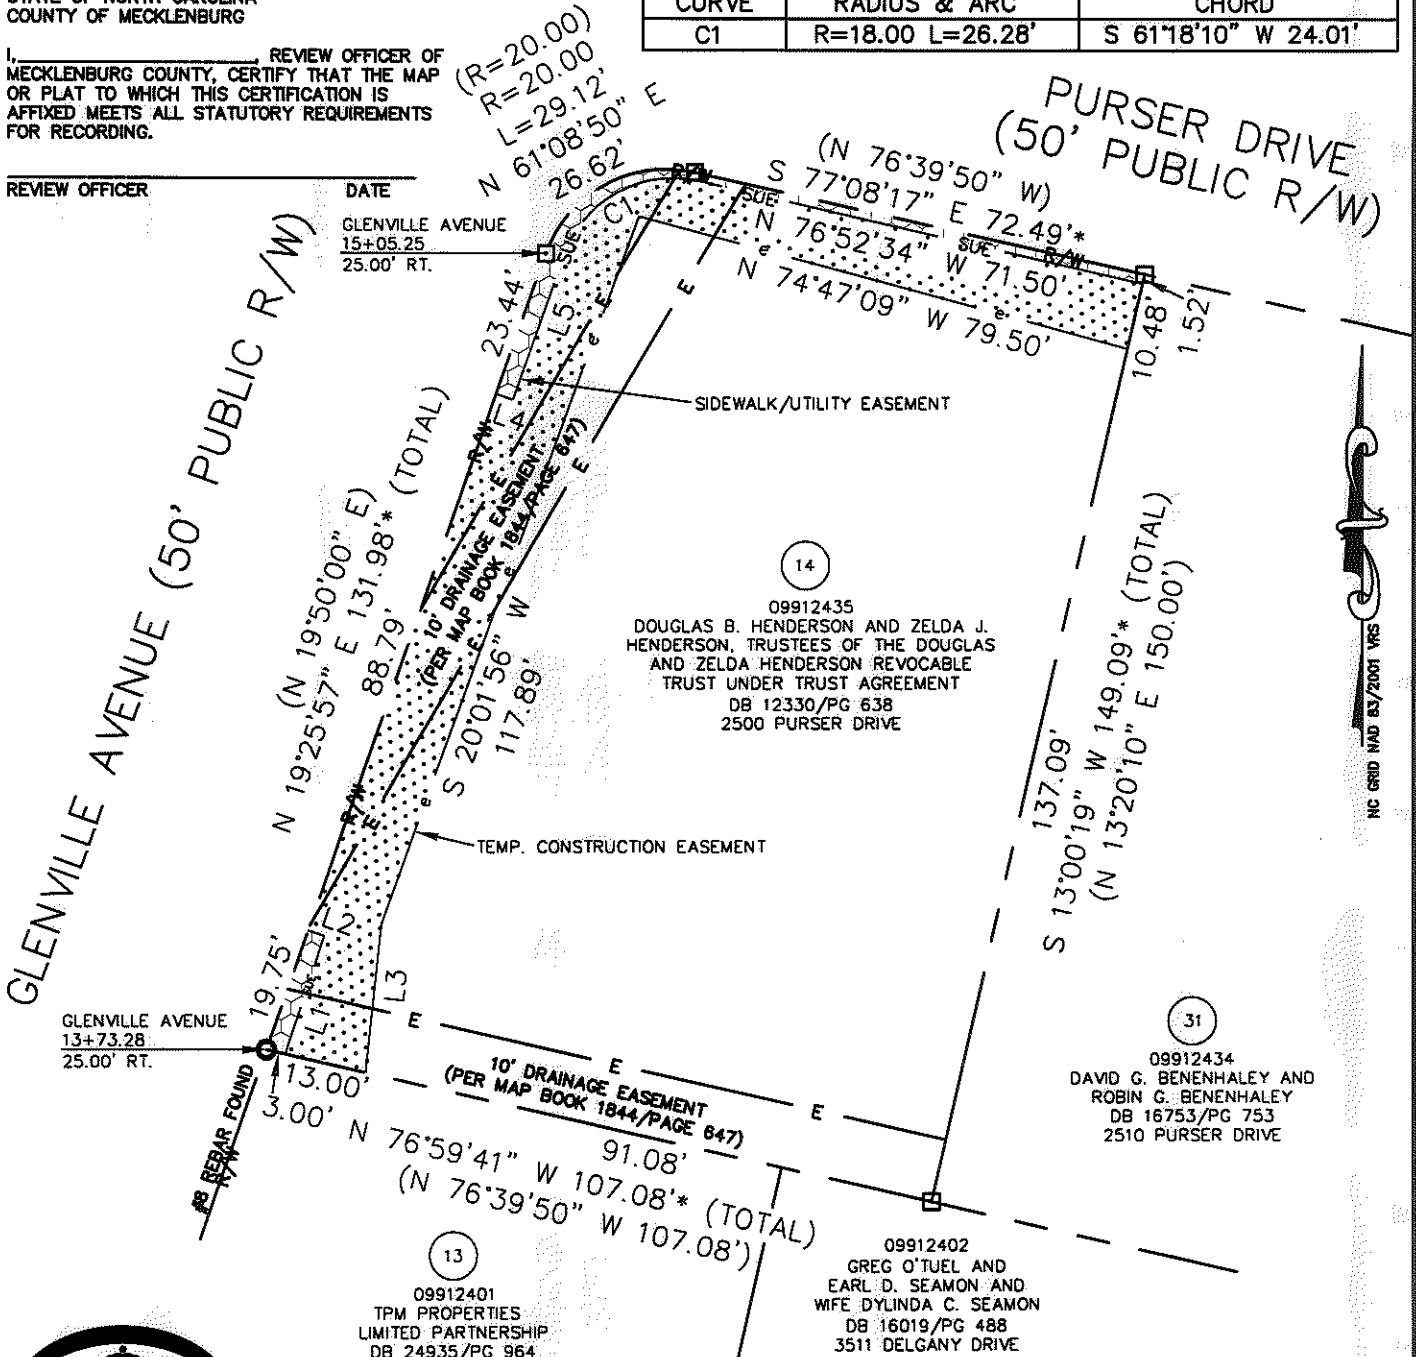

LEGEND

- REBAR OR IRON PIN FOUND
- COMPUTED POINT
- PROPERTY LINES
- EXISTING RIGHT-OF-WAY
- SIDEWALK/UTILITY EASEMENT
- TEMP. CONSTRUCTION EASEMENT
- EXISTING EASEMENT
- TEMP. CONSTRUCTION EASEMENT
- SIDEWALK/UTILITY EASEMENT

PREPARED BY:
 CITY OF CHARLOTTE
 ENGINEERING & PROPERTY MANAGEMENT
 600 EAST FOURTH STREET
 CHARLOTTE, NC 28202
 704-336-2291

- NOTE:**
- 1) BEARINGS AND DISTANCE SHOWN IN PARENTHESIS ARE BASED ON RECORDED INFORMATION.
 - 2) COMPUTED PROJECT DISTANCE - *
 - 3) TOTAL AREA 14,716 SQ.FT.
 - 4) TEMP. CONSTRUCTION EASEMENT 2,204 SQ.FT.
 - 5) SIDEWALK/UTILITY EASEMENT 276 SQ.FT.
 - 6) SUE AND EXISTING EASEMENT OVERLAP AREA 42 SQ.FT.
 - 7) TCE AND EXISTING EASEMENT OVERLAP AREA 797 SQ.FT.
 - 8) TOTAL AREA REMAINING 14,716 SQ.FT.

CHARLOTTE ENGINEERING & PROPERTY MANAGEMENT		
REVISIONS	FINCHLEY-PURSER/ SHAMROCK HILLS NIP	JOB NO. 512-08-051
10/06/11-change owners name		FILE NO. 099-124-35
SCALE 1"=30'	PROPERTY ACQUISITION OWNERS: DOUGLAS B. HENDERSON AND ZELDA J. HENDERSON, TRUSTEES OF THE DOUGLAS AND ZELDA HENDERSON REVOCABLE TRUST UNDER TRUST AGREEMENT CHARLOTTE, MECKLENBURG CO., NC	SHEET 1
DRAWN BY LG		OF 1
DATE	CHECKED BY DHS	SURVEY SUPR. <i>DHS</i>