
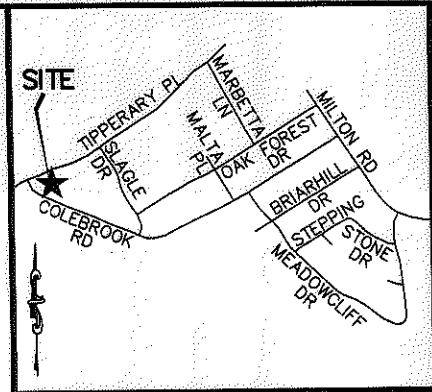


I, RICHARD C. TANNER, CERTIFY THAT THIS PLAT WAS PREPARED UNDER MY SUPERVISION AND THAT THE PLAT WAS PREPARED FOR THE PURPOSE OF ACQUISITION AND EASEMENTS ONLY, AND IS NOT INTENDED TO BE A BOUNDARY SURVEY OF PROPERTY SHOWN.

Richard C. Tanner 8/29/12
 RICHARD C. TANNER, NC PLS L-4788 DATE

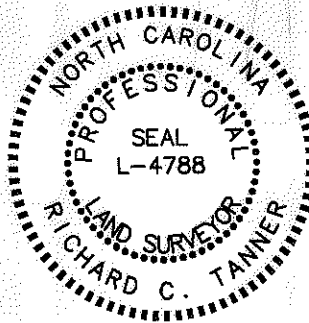


VICINITY MAP (NOT TO SCALE)

State of North Carolina
 County of Mecklenburg

I, _____ Review Officer of Mecklenburg County, certify that the map or plat to which this certification is affixed meets all statutory requirements for recording.

Review Officer _____ Date _____

CURVE TABLE				
CURVE	RADIUS	LENGTH	CHORD BEARING	CHORD
C1	150.99'	113.17'	N43°40'15"W	110.54'
C2	20.00'	30.39'	N21°19'36"E	27.55'

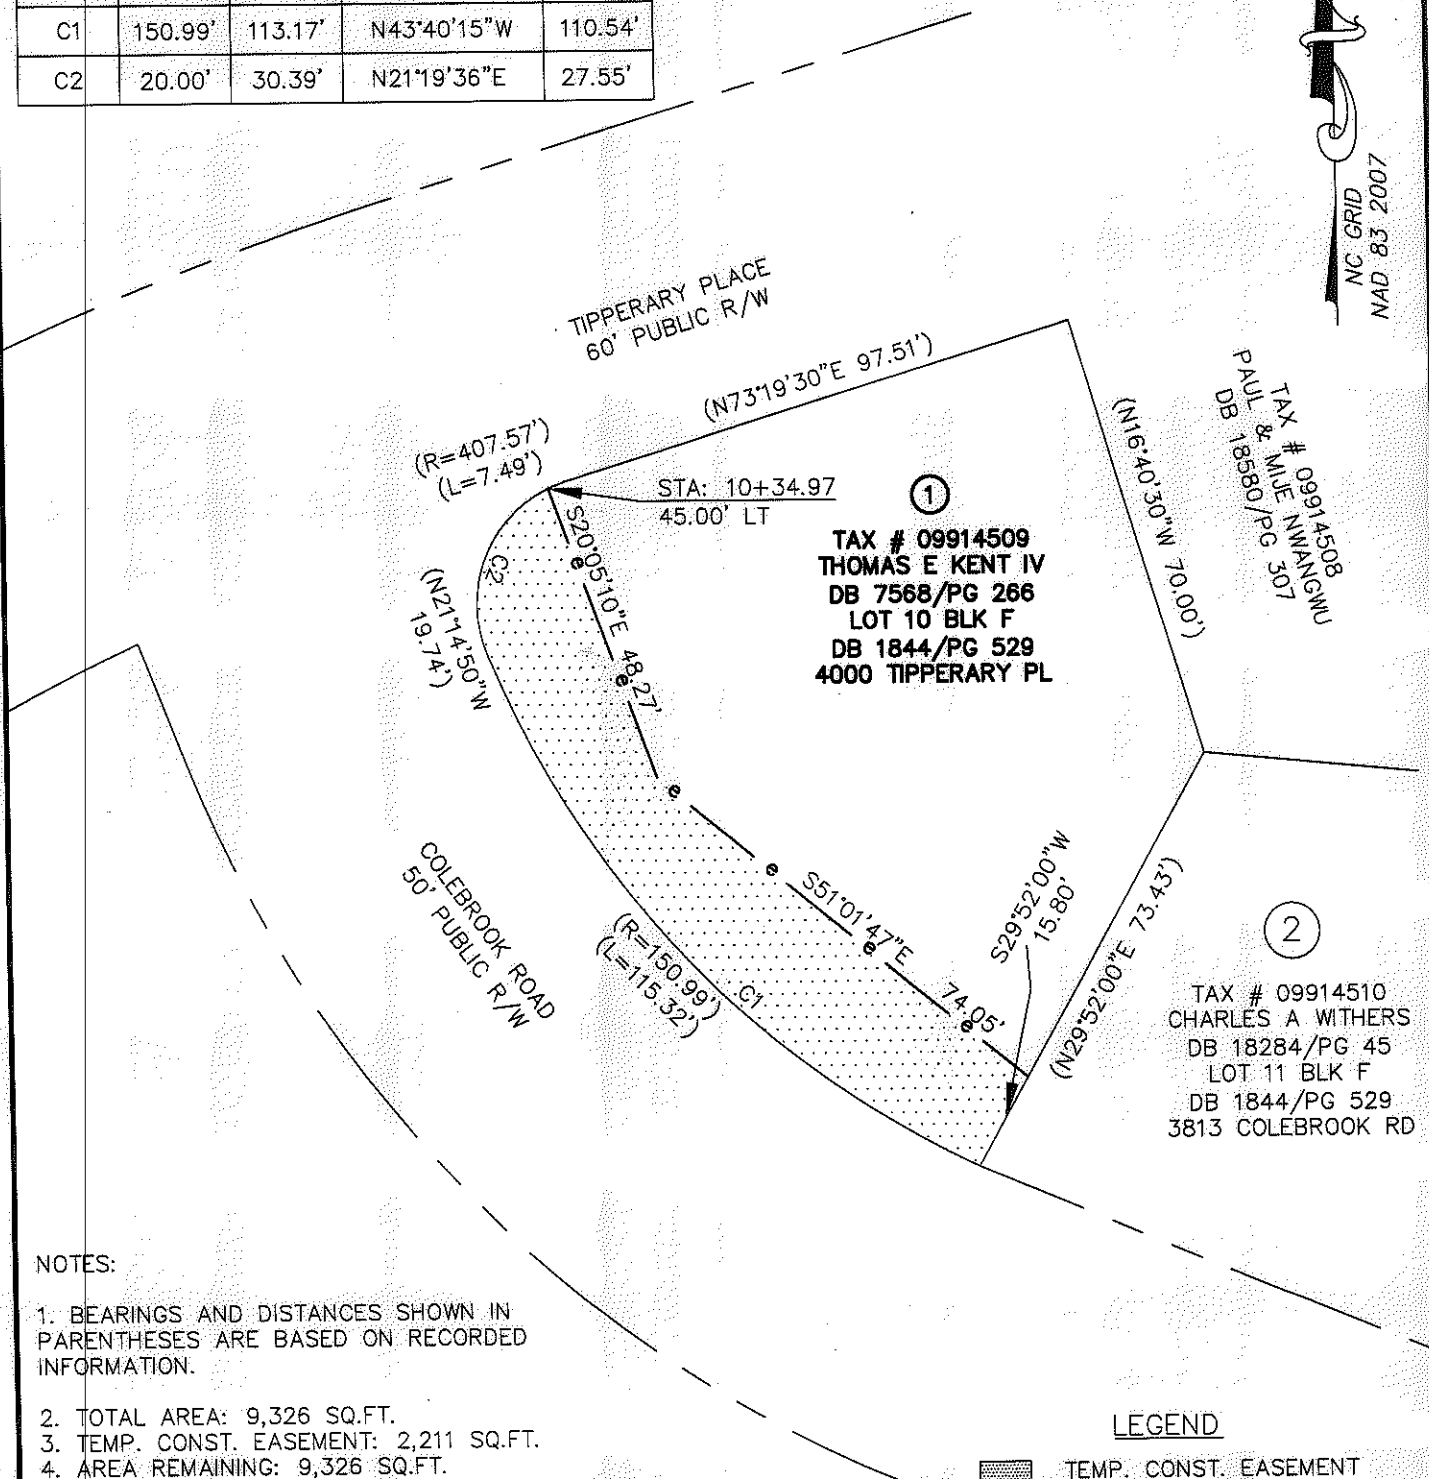

NOTES:

1. BEARINGS AND DISTANCES SHOWN IN PARENTHESES ARE BASED ON RECORDED INFORMATION.
2. TOTAL AREA: 9,326 SQ.FT.
3. TEMP. CONST. EASEMENT: 2,211 SQ.FT.
4. AREA REMAINING: 9,326 SQ.FT.

LEGEND

TEMP. CONST. EASEMENT

PREPARED BY:
 STEWART ENGINEERING, INC
 200 S. COLLEGE ST. SUITE 720
 CHARLOTTE, NC 28202
 704-334-7925
 FIRM #C-1051

		CHARLOTTE ENGINEERING & PROPERTY MGMT.	
REVISIONS		HOPE VALLEY / OAK FOREST NEIGHBORHOOD IMPROVEMENT PROJECT	
SCALE 1"=30'			
DRAWN BY FMH		PROPERTY ACQUISITION THOMAS E KENT IV	
DATE 05-30-12			
CHECKED BY RCT		CHARLOTTE, MECKLENBURG CO., NC	
SURVEY SUPVR. RCT			
		JOB NO. 512-08-054	FILE NO. Z8066.07
		SHEET 1	OF 1

ACQUISITION BY 27964 PA 927-930