

State of North Carolina
County of Mecklenburg

I, _____, Review Officer of Mecklenburg County, certify that the map or plat to which this certification is affixed meets all statutory requirements for recording.

Review Officer _____

Date _____

ALIZA DILDY
TAX CODE: 099-145-22
DB 9763 PG 147
3924 SLAGLE DRIVE


THE BAYLOR FAMILY TRUST, date May 21st, 2001
TAX CODE: 099-145-21
DB 12246 PG 414
3932 SLAGLE DRIVE

#5 rebar
NAD 83/2007
COORDINATES
N 546096.60
E 1475959.82

VIRGILIO DELGADO LAVRA
FELIPA TERAN
TERESA DELGADO
TAX CODE: 099-145-20
DB 11238 PG 282
3940 SLAGLE DRIVE

I, DAVID H. SNIDER, CERTIFY THAT THIS PLAT WAS PREPARED UNDER MY SUPERVISION AND THAT THE PLAT WAS PREPARED FOR THE PURPOSE OF EASEMENTS ONLY, AND IS NOT INTENDED TO BE A BOUNDARY SURVEY OF PROPERTY SHOWN.


David H. Snider 9/6/12
DAVID H. SNIDER, NC P.L.S. L-2942 DATE

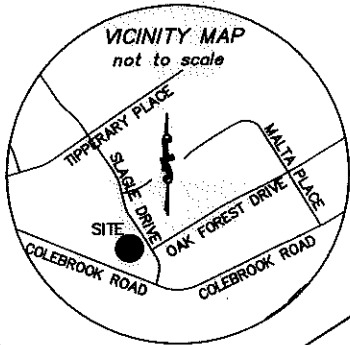

11
BENNY B. BURNETTE, JR.
TAX CODE: 099-145-19
DB 25478 PG 893
3939 COLEBROOK ROAD
(N32°06'20"W 68.00')
(N32°17'02"W 68.00')

61

12

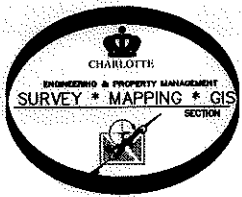

- LEGEND
- CALCULATED POINT
 - IRON PIN FOUND
 - TEMP. CONSTRUCTION EASEMENT
 - LINES SURVEYED
 - LINES NOT SURVEYED

5.00'
N33°42'31"W

TCE OVERLAPS SDE
70 SQ.FT

- NOTE:
- 1) BEARINGS AND DISTANCES SHOWN IN PARENTHESES ARE BASED ON RECORDED MAP INFORMATION.
 - 2) COMPUTED PROJECT DISTANCE ____*
 - 3) TOTAL AREA 10,211 SQ.FT.
 - 4) TEMP. CONSTRUCTION EASEMENT 1,033 SQ.FT.
 - 5) AREA REMAINING 10,211 SQ.FT.

		JOB NO.
CHARLOTTE ENGINEERING DEPARTMENT		512-08-054
REVISIONS	HOPE VALLEY / OAK FOREST NIP	FILE NO.
		208054
OWNER:		SHEET
THE BAYLOR FAMILY TRUST, dated May 21st, 2001 TAX CODE: 099-145-21		1
CHARLOTTE, MECKLENBURG CO., NC		OF
DRAWN BY G.F.		1
DATE	CHECKED BY	SURVEY SUPR. <i>DS</i>