


| CURVE DATA TABLE | | | | | | |
|------------------|-----------|---------|---------|---------|---------------|----------|
| DESC. | DELTA | RADIUS | TANGENT | LENGTH | CHDBRG. | CHDDIST. |
| C1 | 30°32'39" | 711.74' | 194.34' | 379.43' | S 18°08'08" E | 374.95' |
| C2 | 30°09'10" | 720.24' | 194.02' | 379.04' | S 18°19'53" E | 374.68' |
| C3 | 27°41'09" | 741.74' | 182.78' | 358.42' | S 18°02'28" E | 354.94' |
| C4 | 0°10'11" | 711.74' | 1.06' | 2.11' | S 3°28'29" E | 2.11' |
| C5 | 0°10'11" | 711.74' | 1.06' | 2.11' | S 13°03'30" E | 2.11' |
| C6 | 0°10'11" | 711.74' | 1.06' | 2.11' | S 25°24'46" E | 2.11' |
| C7 | 1°52'15" | 711.74' | 11.62' | 23.24' | S 6°45'19" E | 23.24' |

MATCH LINE - SEE SHEET 1

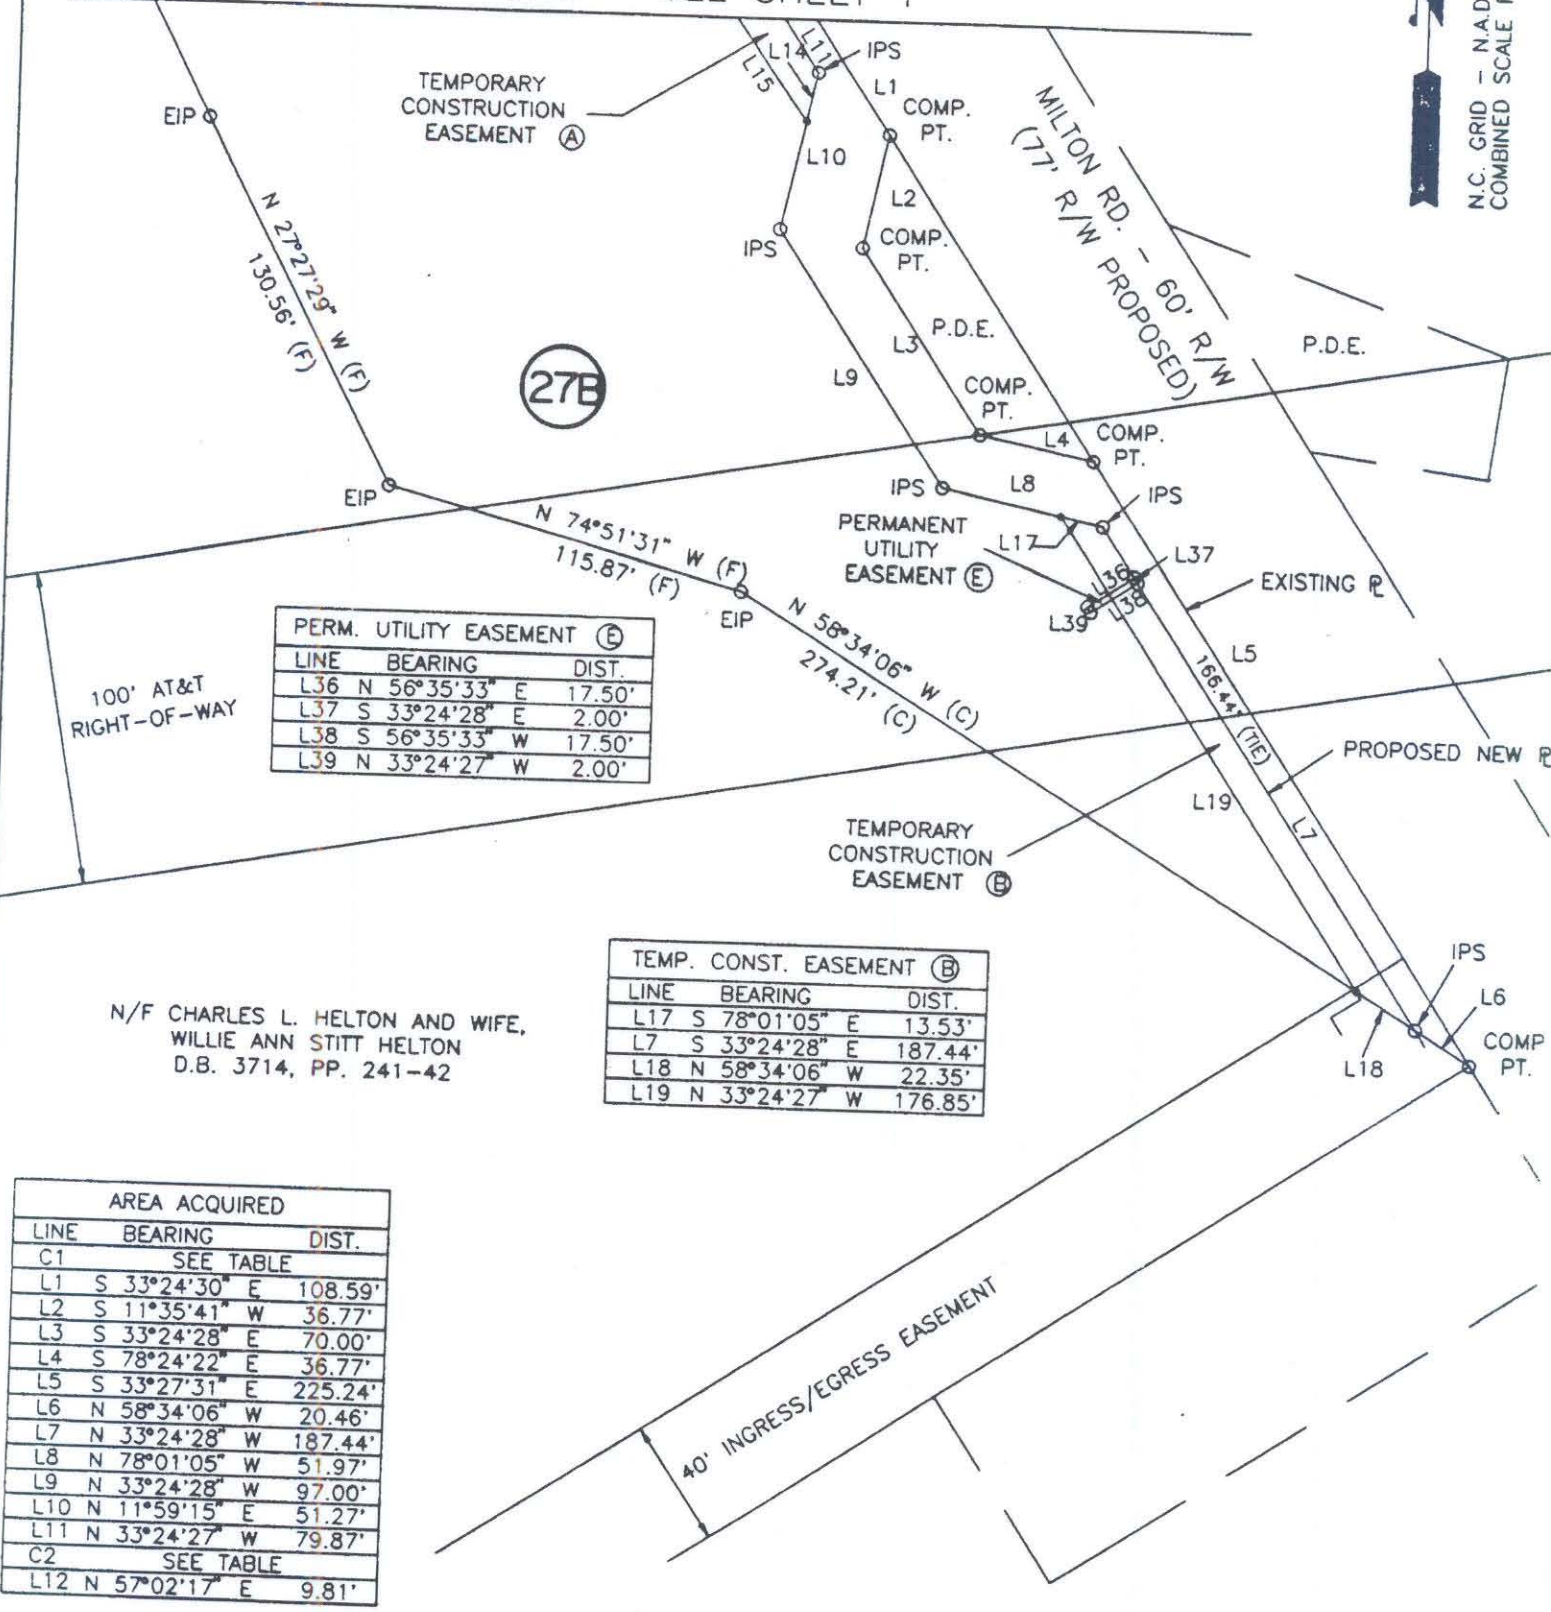

PERM. UTILITY EASEMENT (E)

| LINE | BEARING | DIST. |
|------|---------------|--------|
| L36 | N 56°35'33" E | 17.50' |
| L37 | S 33°24'28" E | 2.00' |
| L38 | S 56°35'33" W | 17.50' |
| L39 | N 33°24'27" W | 2.00' |

TEMP. CONST. EASEMENT (B)

| LINE | BEARING | DIST. |
|------|---------------|---------|
| L17 | S 78°01'05" E | 13.53' |
| L7 | S 33°24'28" E | 187.44' |
| L18 | N 58°34'06" W | 22.35' |
| L19 | N 33°24'27" W | 176.85' |

AREA ACQUIRED

| LINE | BEARING | DIST. |
|------|---------------|---------|
| C1 | SEE TABLE | |
| L1 | S 33°24'30" E | 108.59' |
| L2 | S 11°35'41" W | 36.77' |
| L3 | S 33°24'28" E | 70.00' |
| L4 | S 78°24'22" E | 36.77' |
| L5 | S 33°27'31" E | 225.24' |
| L6 | N 58°34'06" W | 20.46' |
| L7 | N 33°24'28" W | 187.44' |
| L8 | N 78°01'05" W | 51.97' |
| L9 | N 33°24'28" W | 97.00' |
| L10 | N 11°59'15" E | 51.27' |
| L11 | N 33°24'27" W | 79.87' |
| C2 | SEE TABLE | |
| L12 | N 57°02'17" E | 9.81' |

N/F CHARLES L. HELTON AND WIFE,
WILLIE ANN STITT HELTON
D.B. 3714, PP. 241-42



| CHARLOTTE ENGINEERING DEPARTMENT | | |
|---|-----------------|-----------------------|
| MILTON ROAD IMPROVEMENTS PROJECT NO. 512-89-062 | | JOB NO. 29-048.15 |
| PROPERTY OF GREATER PROVIDENCE BAPTIST CHURCH TRUSTEES TAX MAP CODE 99-152-PARCEL 21 CITY OF CHARLOTTE, MECKLENBURG COUNTY, N.C. | | DWG NO. ML1278.01W |
| DRAWN BY: B.L.H. | DATE: 1/18/94 | SHEET 2 |
| CHECKED BY: | SCALE: 1" = 60' | OF 2 |
| SURVEY SUPERVISOR: | | |

99-152-21