


This map was prepared for the purpose of fee simple right of way or easement acquisition only and it is not intended to be a boundary survey of the property shown.

The bearings and distances shown in parentheses are based on deed information.



- Iron Pin By Deed
- Iron Pin Found

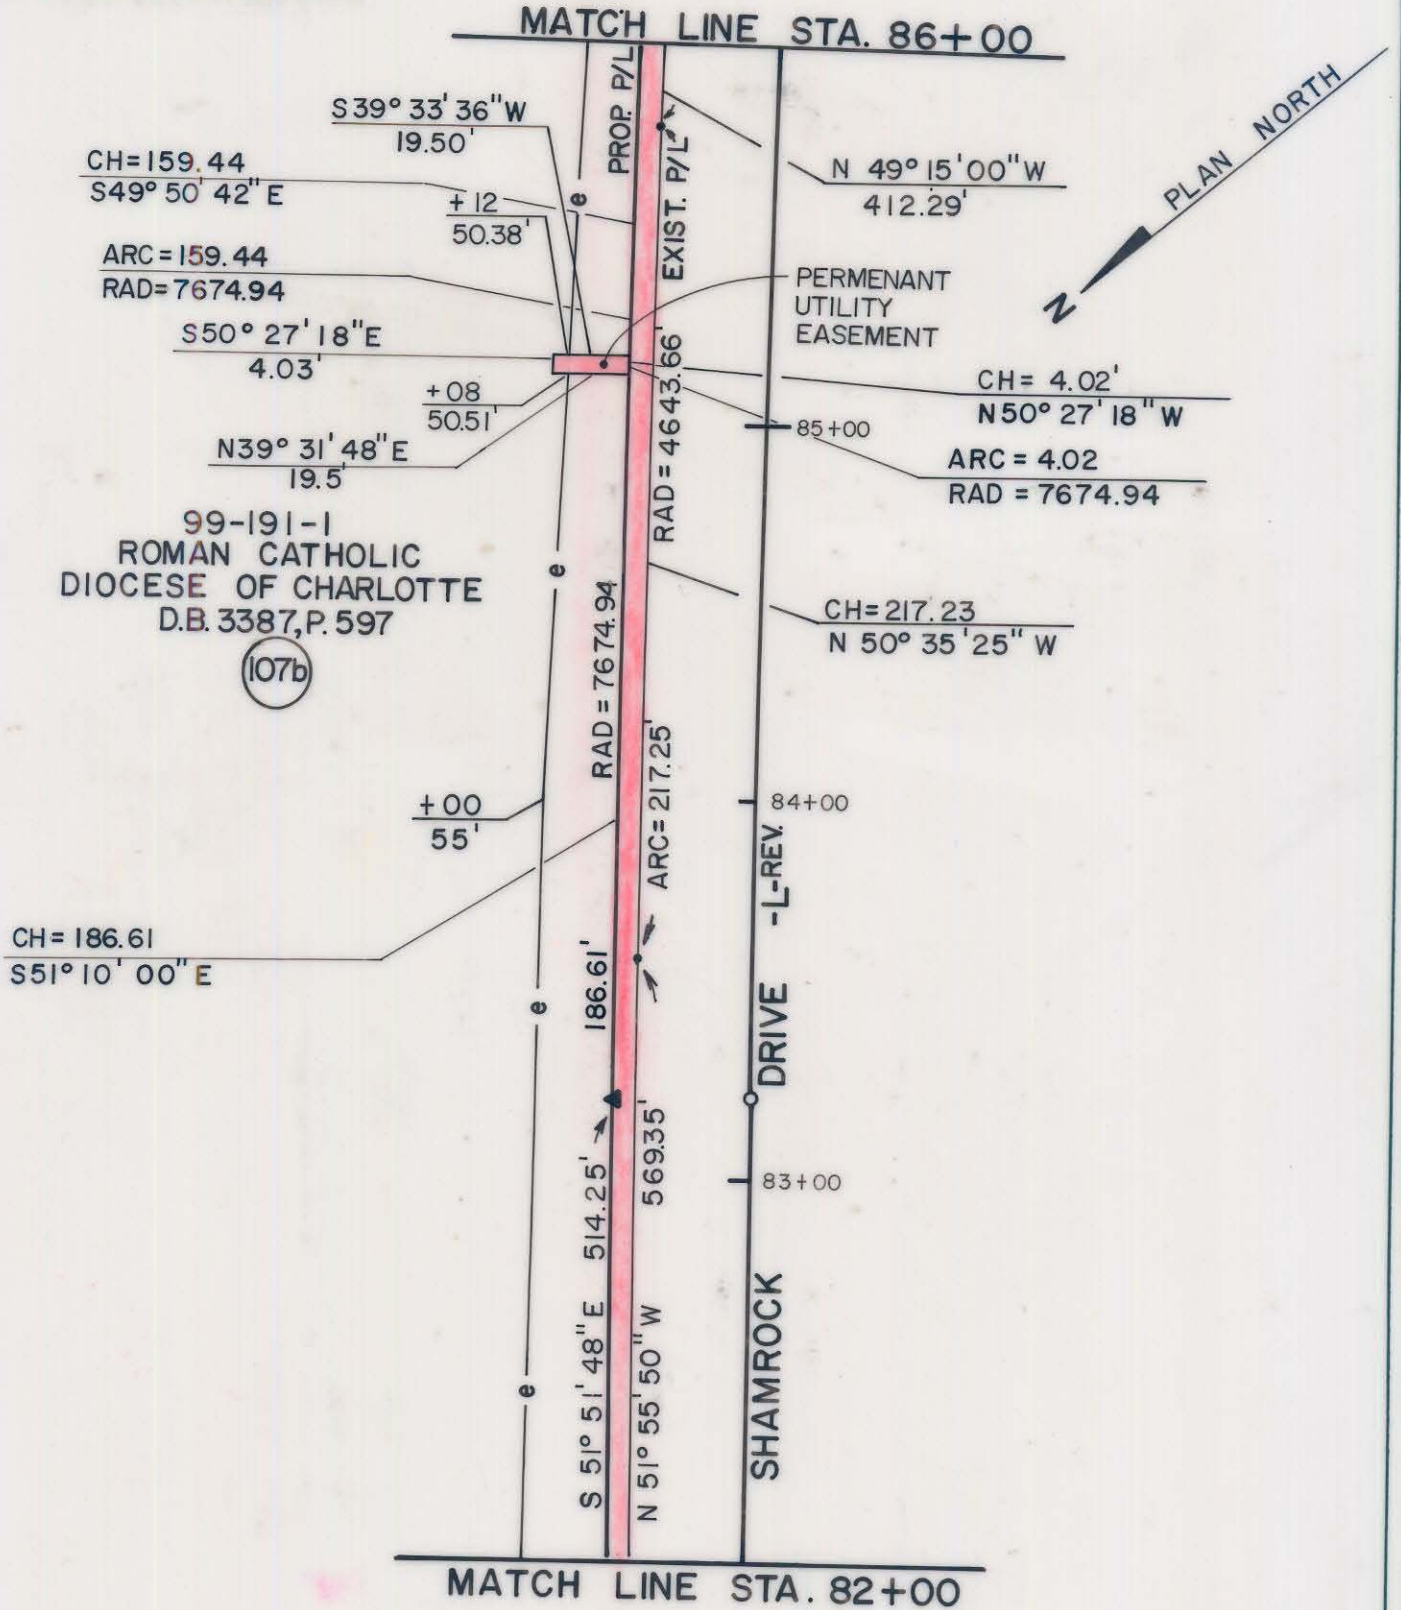

This plat was prepared under my supervision. *Robert A. Foy*  
 N. C. Reg. Surveyor No. L-1651

**F N FLORENCE & HUTCHESON, INC.**  
 CONSULTING ENGINEERS

<b>CHARLOTTE</b> ENGINEERING DEPARTMENT		JOB NO.
<b>SHAMROCK DRIVE</b>		FILE NO.
PROPERTY OF <b>ROMAN CATHOLIC DIOCESE OF CHARLOTTE</b>		SHEET <b>107b</b>
REVISIONS	DRAWN BY BCM CHECKED BY MSA	OF <b>141</b>
SURVEY SUPV.	DATE 6/89	SCALE 1" = 50'

99-191-01