



2

4

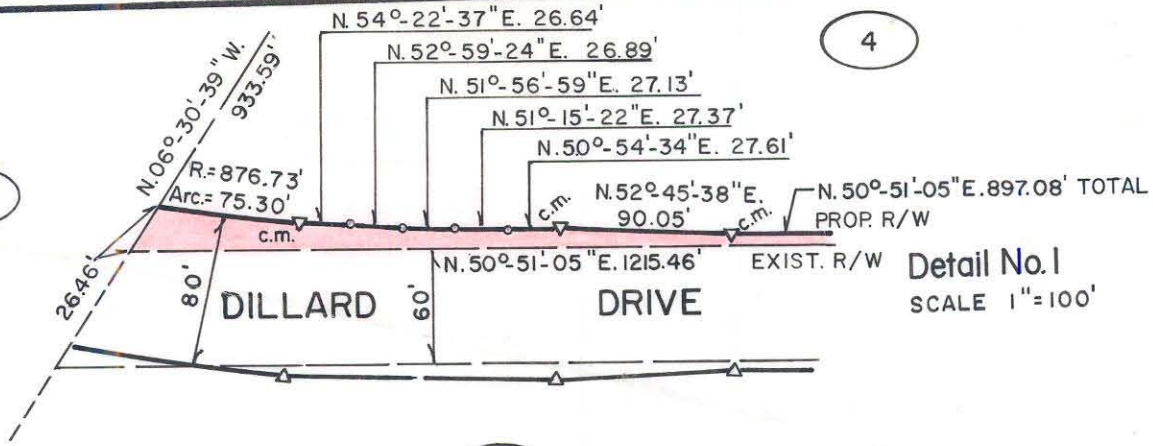

Detail No. 1
SCALE 1" = 100'

3

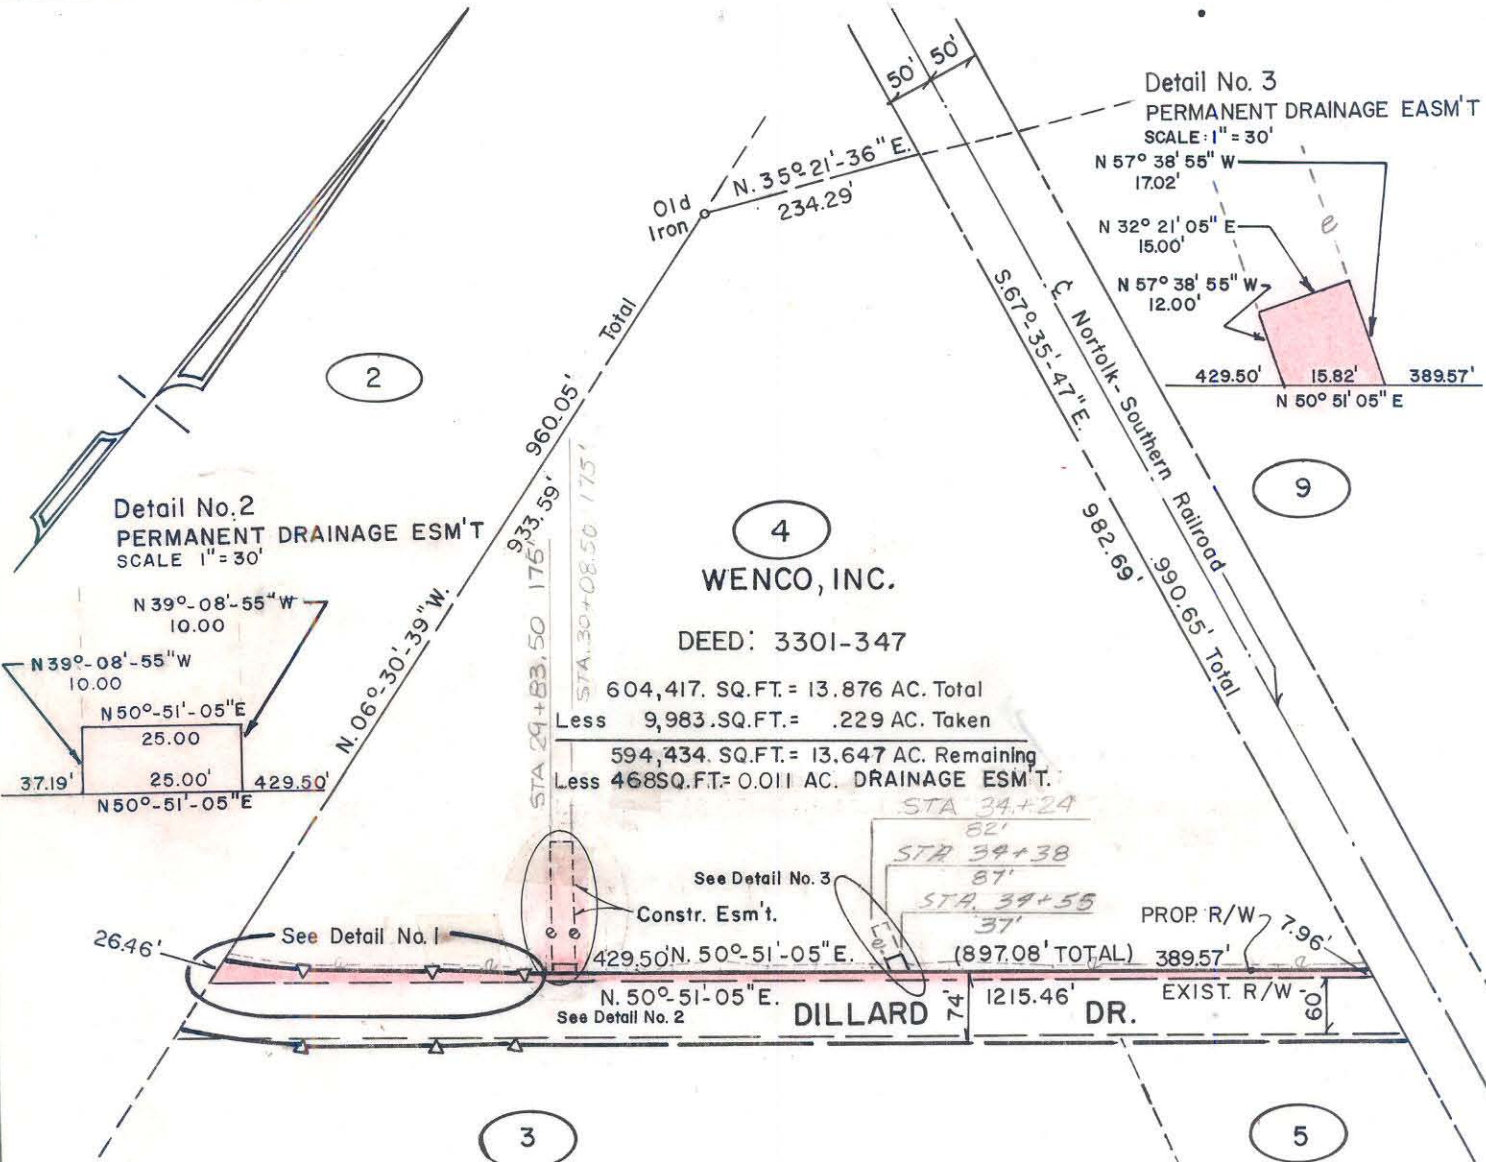

Detail No. 2
PERMANENT DRAINAGE ESM'T
SCALE 1" = 30'

Detail No. 3
PERMANENT DRAINAGE EASM'T
SCALE 1" = 30'

This map was prepared for the purpose of right of way or easement acquisition only, and is not intended to be a boundary survey of the property shown.

This plat was prepared under my supervision Stephen A. Gilbert
N. C. Reg. Surveyor No. L-1785

NOTE: Property corners shown circled were located by actual survey. Bearings are based on N. C. COORDINATE SYSTEM



CITY OF CHARLOTTE NORTH CAROLINA DEPARTMENT OF PUBLIC WORKS ENGINEERING DIVISION		
REVISIONS	PROPOSED R/W	JOB NO. 512
EASM'T R.W.M. 11-16-78	N. SHARON AMITY ROAD EXT.	74-224
	PROPERTY OF	FILE NO. RW-156
	WENCO, INC.	SHEET 4
DRAWN BY MAS		OF 15
CHECKED BY RW		
CITY ENGINEER	DATE MAY 12 1978 SCALE 1" = 200'	

79-252-02/01