


This map was prepared for the purpose of fee simple right of way or easement acquisition only and it is not intended to be a boundary survey of the property shown.

The bearings and distances shown in parentheses are based on deed information.

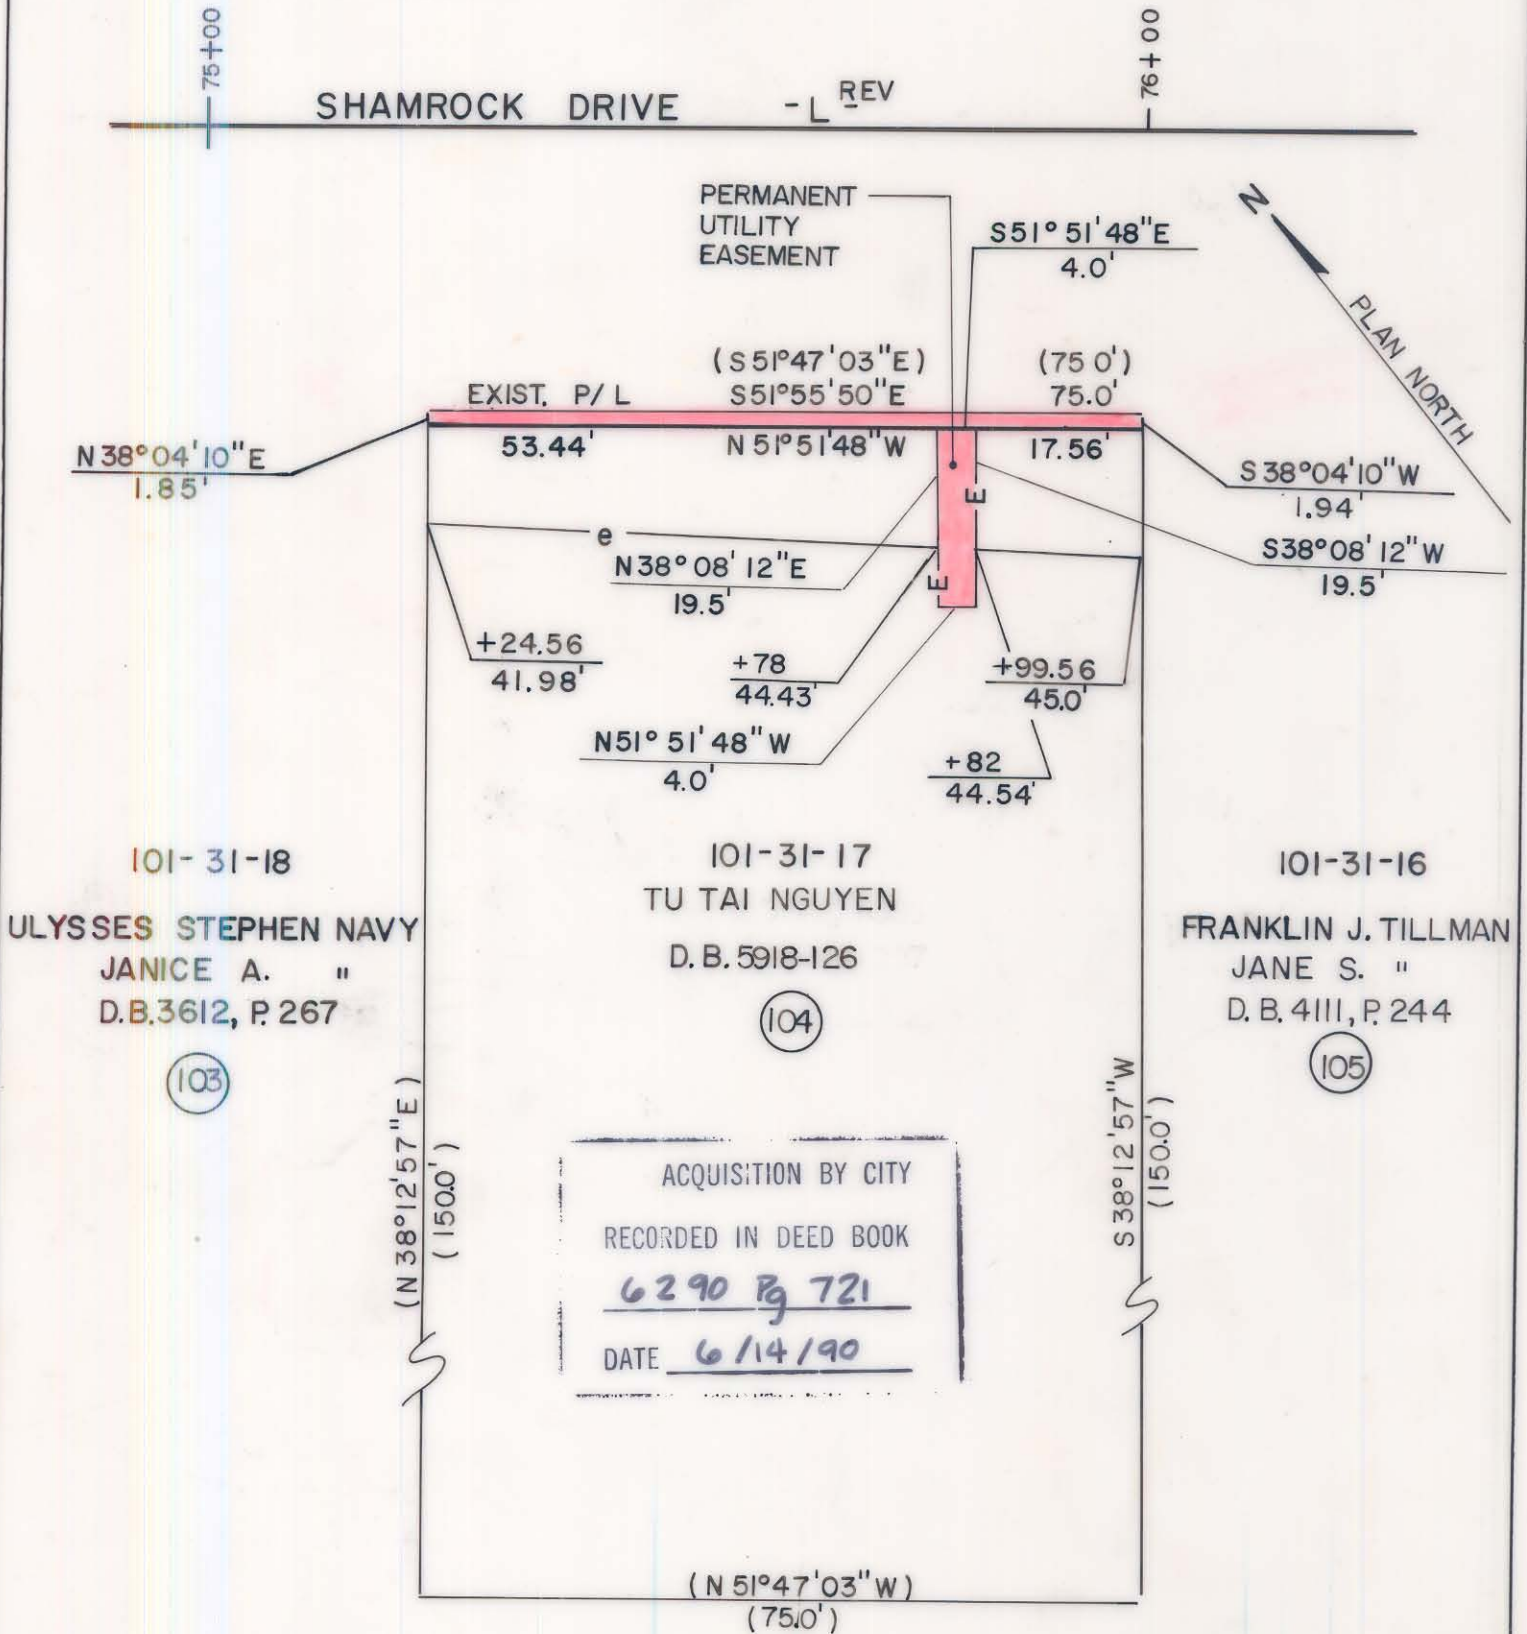

- Iron Pin By Deed
- Iron Pin Found

TOTAL AREA (by deed)	11,250 S.F. = 0.2583 Ac
AREA TO BE ACQ'D.	142 S.F. = 0.0033 Ac
UTILITY EASEMENT	78 S.F. = 0.0018 Ac
REMAINING	11,108 S.F. = 0.2550 Ac
CONST. EASEMENT	886 S.F. = 0.0203 Ac



This plat was prepared under my supervision. *Robert A. Foy*
 N. C. Reg. Surveyor No. L-1651

F H FLORENCE & HUTCHESON, INC.
 CONSULTING ENGINEERS

CHARLOTTE ENGINEERING DEPARTMENT		JOB NO.
REVISIONS 7-12-89 NAME CHG.	SHAMROCK DRIVE	FILE NO.
DRAWN BY SLA CHECKED BY MSA	PROPERTY OF TU TAI NGUYEN	SHEET 104
SURVEY SUPER.	DATE 6/89	OF 141
SCALE 1" = 20'		

DE6290P9121 101-31-17