


DETAIL
SCALE 1" = 20'

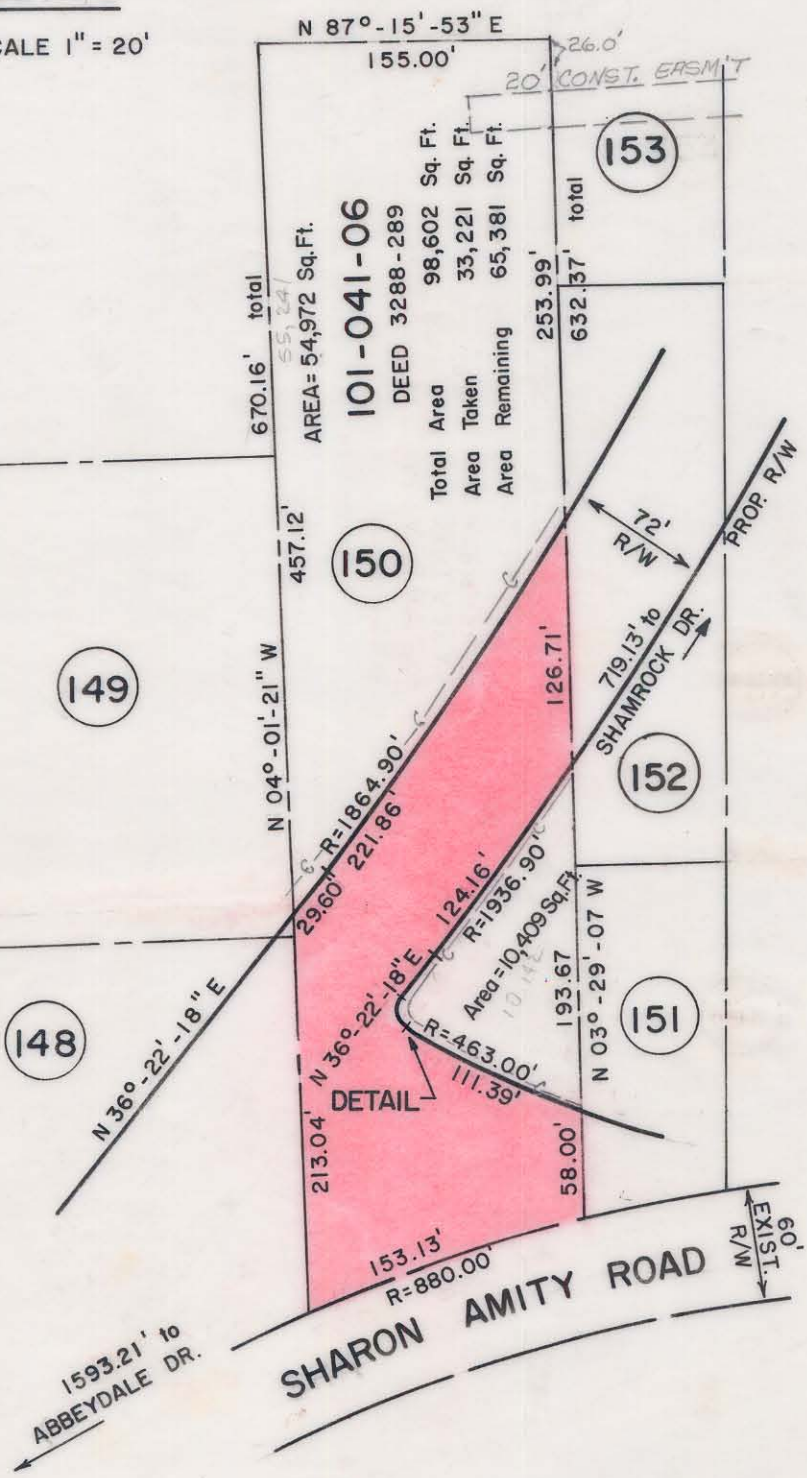

NOTE: Property corners shown circled were located by actual survey. Bearings are based on NORTH CAROLINA COORDINATE SYSTEM

This plat was prepared under my supervision *K. Gillis*
N.C. Reg. Engineer No 4343

CITY OF CHARLOTTE NORTH CAROLINA DEPARTMENT OF PUBLIC WORKS ENGINEERING DIVISION		
REVISIONS REV. AREA TAKEN 11-26-74 CONST. EASEMENT R/W 7/25/75	PROPOSED R/W SHARON AMITY ROAD PROJECT NO. 513-72-212	JOB NO.
DRAWN BY CSC CHECKED BY JSS CITY ENGINEER	PARCEL NO. 150	FILE NO. RW-70
DATE JUNE 21, 1974 SCALE 1"=100'	SHEET 150	OF 164

101-041-2-39 / 101-041-08