


**DESCRIPTION**  
**TEMPORARY CONSTRUCTION EASEMENT**

POINT	BEARING	DISTANCE	REMARKS	
1	2	S 23°-21'-00" W	1.29'	Property Line
2	3	S 27°-18'-30" E	3.91'	Constr. Easm't.
3	4	S 28°-27'-15" E	50.01'	Constr. Easm't.
4	1	N 27°-18'-30" W	54.73'	Exist. R/W
4	5	S 27°-18'-30" E	166.67'	Exist. R/W
5	6	S 23°-52'-29" E	33.39'	Constr. Easm't.
6	7	S 29°-35'-56" E	50.04'	Constr. Easm't.
7	5	N 27°-18'-30" W	83.33'	Exist. R/W
7	8	S 27°-18'-30" E	125.00'	Exist. R/W
8	9	S 22°-44'-04" E	25.08'	Constr. Easm't.
9	10	S 31°-52'-56" E	25.08'	Constr. Easm't.
10	8	N 27°-18'-30" W	50.00'	Exist. R/W
10	11	S 27°-18'-30" E	182.80'	Exist. R/W
11	12	S 6°-16'-15" E	5.57'	Constr. Easm't.
12	13	S 27°-18'-32" E	4.16'	Constr. Easm't.
13	14	R=13.00' RT.	ARC=27.90'	Constr. Easm't.
14	15	N 84°-19'-52" W	36.54'	Constr. Easm't.
15	16	S 85°-27'-54" W	11.29'	Constr. Easm't.
16	17	S 84°-19'-51" E	47.65'	Exist. R/W
17	18	R=15.00' LT.	ARC=32.20'	Prop. R/W
18	11	N 27°-18'-30" W	9.36'	Exist. R/W
16	19	N 84°-19'-52" W	273.89'	Exist. R/W
19	20	N 73°-01'-16" W	15.30'	Constr. Easm't.
20	21	N 68°-41'-19" W	51.92'	Constr. Easm't.
21	22	N 75°-14'-26" W	50.64'	Constr. Easm't.
22	23	N 82°-02'-25" W	50.04'	Constr. Easm't.
23	24	N 67°-07'-57" W	42.92'	Constr. Easm't.
24	25	S 23°-21'-00" W	41.66'	Property Line
25	19	S 84°-19'-51" E	218.65'	Exist. R/W

BEARINGS ARE BASED ON N.C. COORDINATE SYSTEM  
SEE SHEET NO.163-A

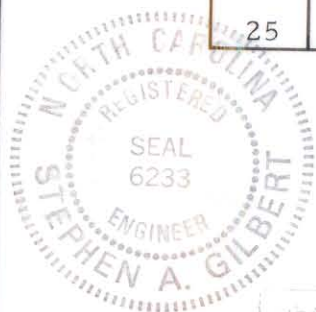

This plat was prepared under my  
supervision Stephen A. Gilbert  
N.C. Reg. Engineer No. 6233

<b>CITY OF CHARLOTTE NORTH CAROLINA DEPARTMENT OF PUBLIC WORKS ENGINEERING DIVISION</b>		
REVISIONS	PROP CONSTRUCTION EASEMENT <b>SHARON AMITY ROAD WIDENING</b>	JOB NO. 513-72- 212
	PARCEL NO.163	FILE NO. R-W-70
DRAWN BY RWM		SHEET 163-B
CHECKED BY JAG		OF 164
CITY ENGINEER	DATE	SCALE

701-04115