


Total Area  
 Area Taken  
 Area Remaining  
 DEED 1776-384  
 DEED 1776-359  
 DEED 1776-358

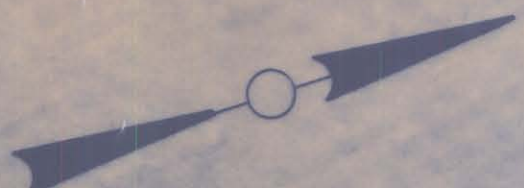

NOTE: Property corners shown circled were located by actual survey. Bearings are based on NORTH CAROLINA COORDINATE SYSTEM.

This plat was prepared under my supervision  
 N.C. Reg. Engineer No. 2393

CITY OF CHARLOTTE  
 NORTH CAROLINA  
 DEPARTMENT OF PUBLIC WORKS  
 ENGINEERING DIVISION

|   |   |                                      |
|---|---|--------------------------------------|
| REVISIONS<br>2/17 REVISED<br>ON PARCEL 159<br>BY HWJ/DT/TKA | PROPOSED R/W<br>SHARON AMITY ROAD<br>PROJECT NO. 513-72-212<br>PARCEL NO. 159 | JOB NO.<br>SHEET<br>159<br>OF<br>164 |
| DRAWN BY SBC<br>CHECKED BY SAG<br>ENGINEER                  | DATE JUNE 21, 1974 SCALE 1" = 40'   |                                      |

101-041-20