


AREA OF EASEMENT 1,701 S.F. = 0.039 AC.

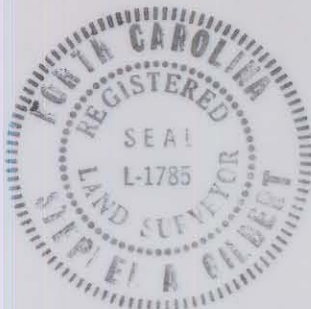

This map was prepared for the purpose of right of way or easement acquisition only, and is not intended to be a boundary survey of the property shown.

This plat was prepared under my supervision Stephen A. Gilbert  
N. C. Reg. Surveyor No. L-1785

CITY OF CHARLOTTE NORTH CAROLINA DEPARTMENT OF PUBLIC WORKS ENGINEERING DIVISION		
REVISIONS	PROP. STORM DRAINAGE EASEMENT GAINESBOROUGH ROAD	JOB NO 512-84 042 FILE NO. 5
	PROPERTY OF	SHEET 1
DRAWN BY MJG CHECKED BY <i>[Signature]</i>	G.D. SPENCER	OF 4
CITY ENGINEER <i>[Signature]</i>	DATE DEC. 1983	SCALE: 1"=40'

FILE 101-045-23