


This map was prepared for the purpose of fee simple, right of way or easement acquisition only and it is not intended to be a boundary survey of the property shown.

The bearings and distances shown in parentheses are based on deed information.

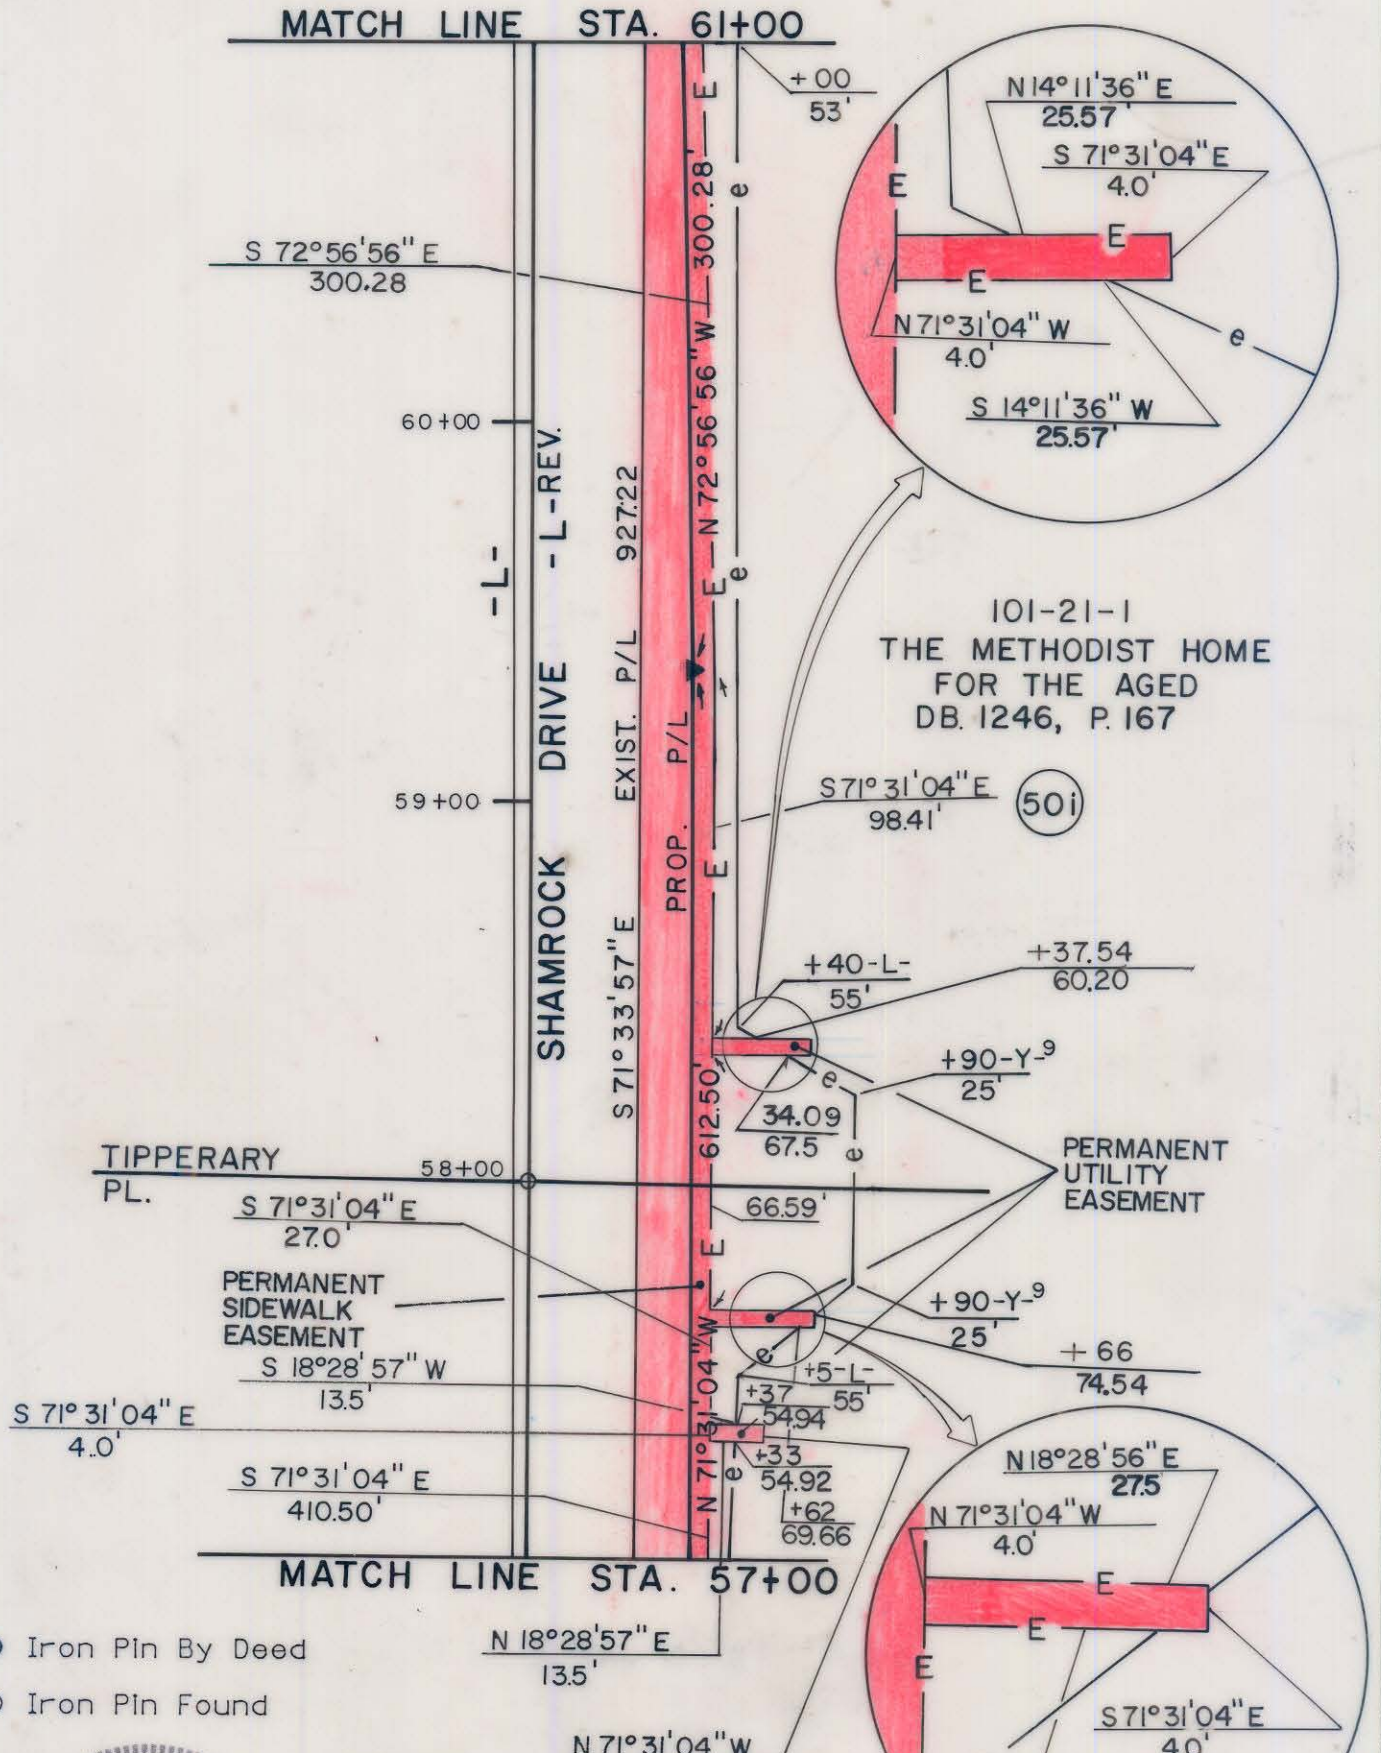

- Iron Pin By Deed
- Iron Pin Found



ACQUISITION BY CITY
 RECORDED IN DEED BOOK
6301 Pg 287
 DATE 6/26/90
6290 Pg 677
6/14/90

F H FLORENCE & HUTCHESON, INC.
 CONSULTING ENGINEERS

This plat was prepared under my supervision. *Robert A. Foy*
 N. C. Reg. Surveyor No. L-1651

CHARLOTTE ENGINEERING DEPARTMENT		JOB NO.
SHAMROCK DRIVE		FILE NO.
PROPERTY OF THE METHODIST HOME FOR THE AGED		SHEET 50i OF 141
REVISIONS	DRAWN BY SRP CHECKED BY MSA	DATE 4/89 SCALE 1" = 50'
SURVEY SUPV.		

DBL6291 PG 710

101-102-01