


This map was prepared for the purpose
of fee simple, right of way or easement
acquisition only and it is not intended to be
a boundary survey of the property shown.

The bearings and distances shown in
parentheses are based on deed information.

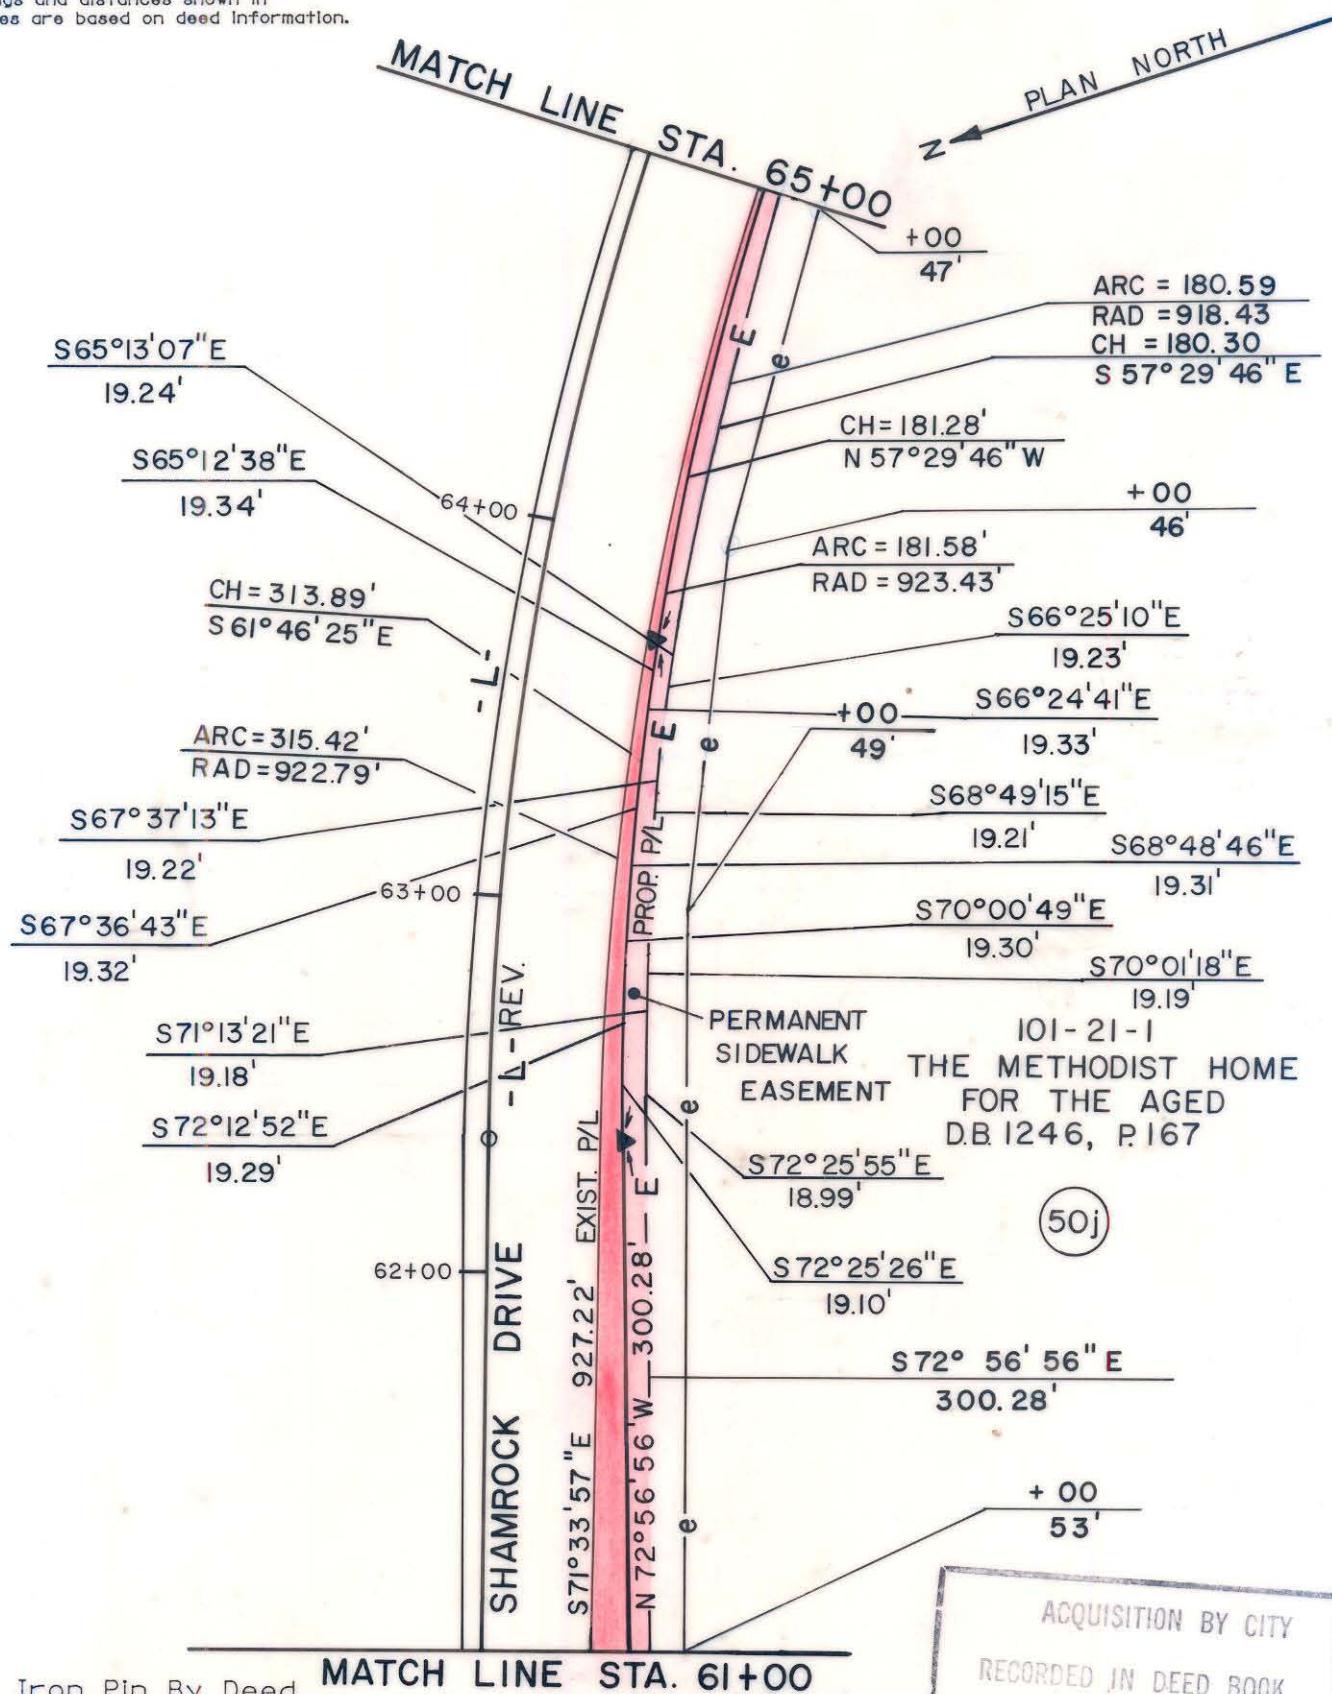

● Iron Pin By Deed

○ Iron Pin Found



This plat was prepared under my
supervision. *Robert A. Foy*

N.C. Reg. Surveyor No. L-1651

PB 6251 PER 10

101-~~102~~-01

CHARLOTTE
ENGINEERING DEPARTMENT

SHAMROCK DRIVE

PROPERTY OF
THE METHODIST HOME
FOR THE AGED

REVISIONS
11/90 TAPERED CURVE

DRAWN BY SRP
CHECKED BY MSA

SURVEY SUPERV.

DATE 4/89

SCALE 1" = 50'



FLORENCE & HUTCHESON, INC.
CONSULTING ENGINEERS

JOB NO.
FILE NO.
SHEET
50J
OF
141