

96

97

98


99

101-133-07
DEED 1391 - 55

101-133-08
DEED 1237 - 397

Total Area 29,744 Sq. Ft.
Area Taken 901 Sq. Ft.
Area Remaining 28,843 Sq. Ft.

Total Area 19,439 Sq. Ft.
Area Taken 597 Sq. Ft.
Area Remaining 18,842 Sq. Ft.

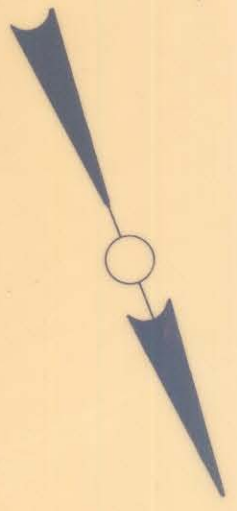

NORTH CAROLINA COORDINATE SYSTEM

THIS PLAN WAS PREPARED BY
SUPERVISOR *Kenneth G. Gillis*
N.C. Reg. Engineer No. 4343

CITY OF CHARLOTTE
NORTH CAROLINA
DEPARTMENT OF PUBLIC WORKS
ENGINEERING DIVISION

REVISIONS		PROPOSED R/W		JOB NO.	
DRAWN BY CSC		SHARON AMITY ROAD		FILE NO.	
CHECKED BY JSS		PROJECT NO. 513-72-212		RW-70	
CITY ENGINEER		PARCEL NO. 98		SHEET	
DATE JUNE 21, 1974 SCALE 1"=40'				98	
				OF	
				164	

101-133-09