


WOODLEAF ROAD  
 50' R/W

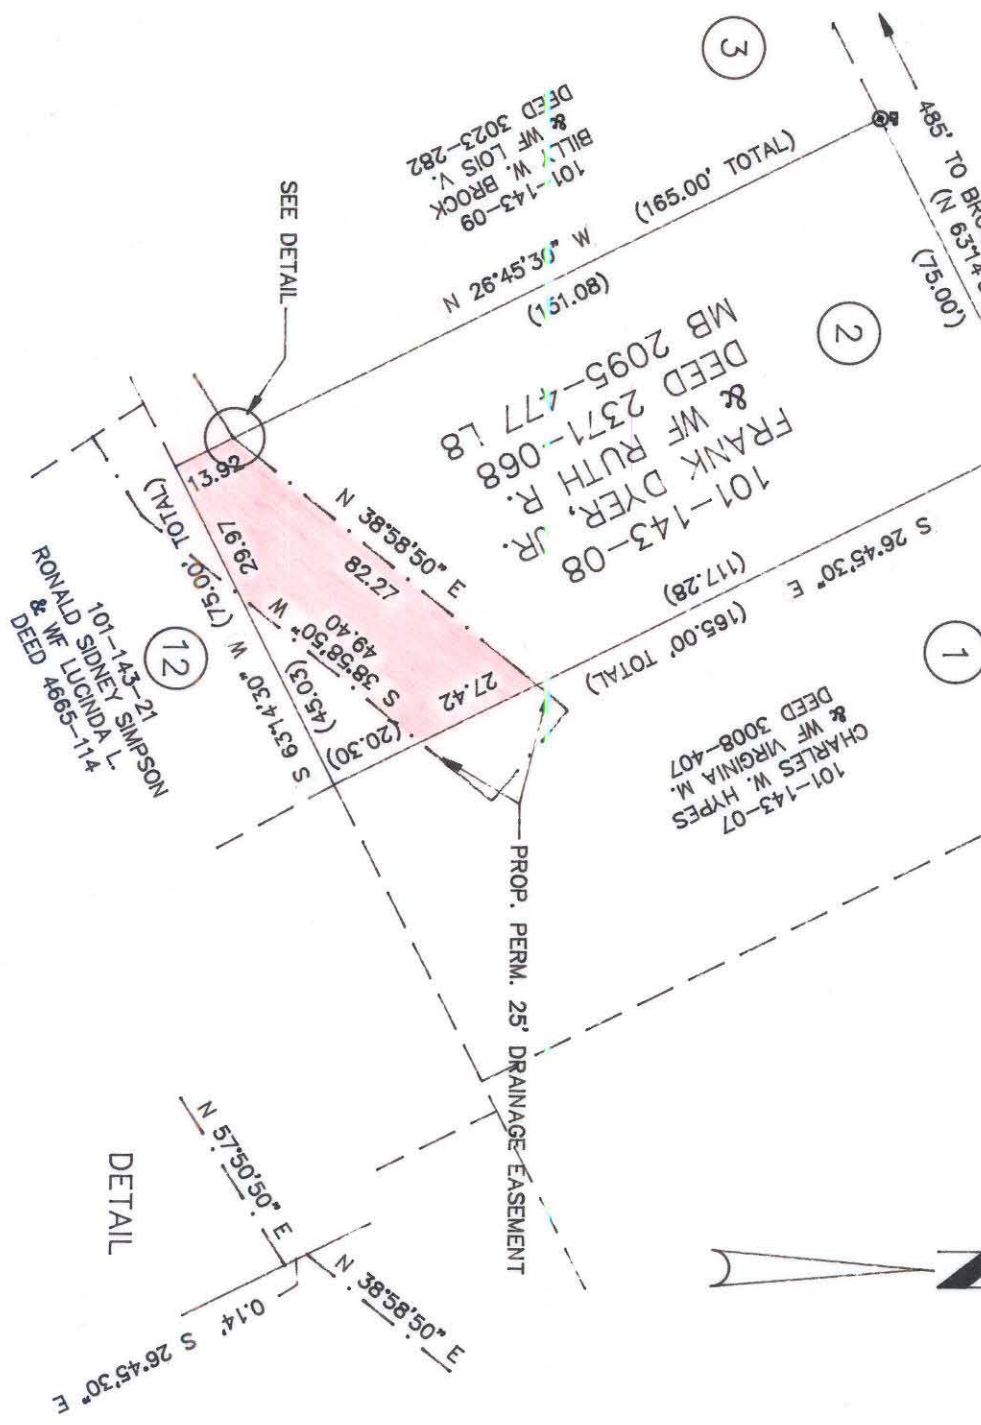

NOTE:  
 PROPERTY CORNERS SHOWN AS OPEN CIRCLES WERE LOCATED BY ACTUAL SURVEY. BEARINGS AND DISTANCES SHOWN IN PARENTHESES ARE BASED ON DEED INFORMATION. BEARINGS ARE BASED ON MAP BOOK 9 PAGE 597.

THIS MAP WAS PREPARED FOR THE PURPOSE OF RIGHT-OF-WAY OR EASEMENT ACQUISITION ONLY, AND IS NOT INTENDED TO BE A BOUNDARY SURVEY OF THE PROPERTY SHOWN.

THIS PLAT WAS PREPARED UNDER MY SUPERVISION  
*R. Dennis Smith*

N.C. REG. SURVEYOR NO. L-1482

ACQUIRED 9-30-87  
 D.R. 5609-857

TOTAL AREA: 11,853 Sq. Ft. = 0.272 Ac. (BY DEED)  
 DRAINAGE EASEMENT AREA: 1,854 Sq. Ft. = 0.043 Ac.

<b>CHARLOTTE</b>		<b>ENGINEERING DEPARTMENT</b>	
REVISIONS		JOB NO.	
DRAWN BY R S J		512-67-070	
CHECKED BY RLB		FILE NO.	
DATE MAY 8, 1987		SHEET 2	
SCALE 1"=40'		OF 12	
PROPERTY OF FRANK DYER, JR. & WIFE RUTH R.			

101-143-08