


NOTE:
 PROPERTY CORNERS SHOWN AS OPEN CIRCLES
 WERE LOCATED BY ACTUAL SURVEY. BEARINGS
 AND DISTANCES SHOWN IN PARENTHESES ARE
 BASED ON DEED INFORMATION. BEARINGS ARE
 BASED ON MAP BOOK 9 PAGE 597.

THIS MAP WAS PREPARED FOR THE PURPOSE OF
 RIGHT-OF-WAY OR EASEMENT ACQUISITION
 ONLY, AND IS NOT INTENDED TO BE A
 BOUNDARY SURVEY OF THE PROPERTY SHOWN.

ACQUIRED 7-30-87
 D.R. 5609-853

THIS PLAT WAS PREPARED
 UNDER MY SUPERVISION
R. Dennis Smith
 N.C. REG. SURVEYOR NO. L-1482

TOTAL AREA: 12,127 Sq. Ft. = 0.278 Ac. (BY DEED)
 DRAINAGE EASEMENT AREA: 33 Sq. Ft. = 0.001 Ac.

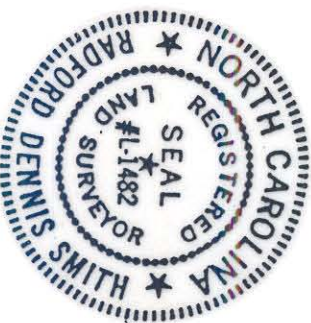

CHARLOTTE		ENGINEERING DEPARTMENT	
FARMVIEW ROAD PROP. PERM. STORM DRAINAGE EASEMENT			
PROPERTY OF ROBERT S. FOWLKES & WIFE THERESA W.			
REVISIONS	DRAWN BY R S J	JOB NO. 512-87-070	SHEET 6
	CHECKED BY RL/S	FILE NO.	OR 12
	<i>R. Dennis Smith</i> SURVEY SUPERVISOR	DATE MAY 8, 1987	SCALE 1"=40'

101-143-12