


R/W ACQUISITION BY CITY
 RECORDED IN DEED BOOK
 3751-0645
 DATE 11-20-75

SHARON AMITY ROAD

TARRYWOOD LANE

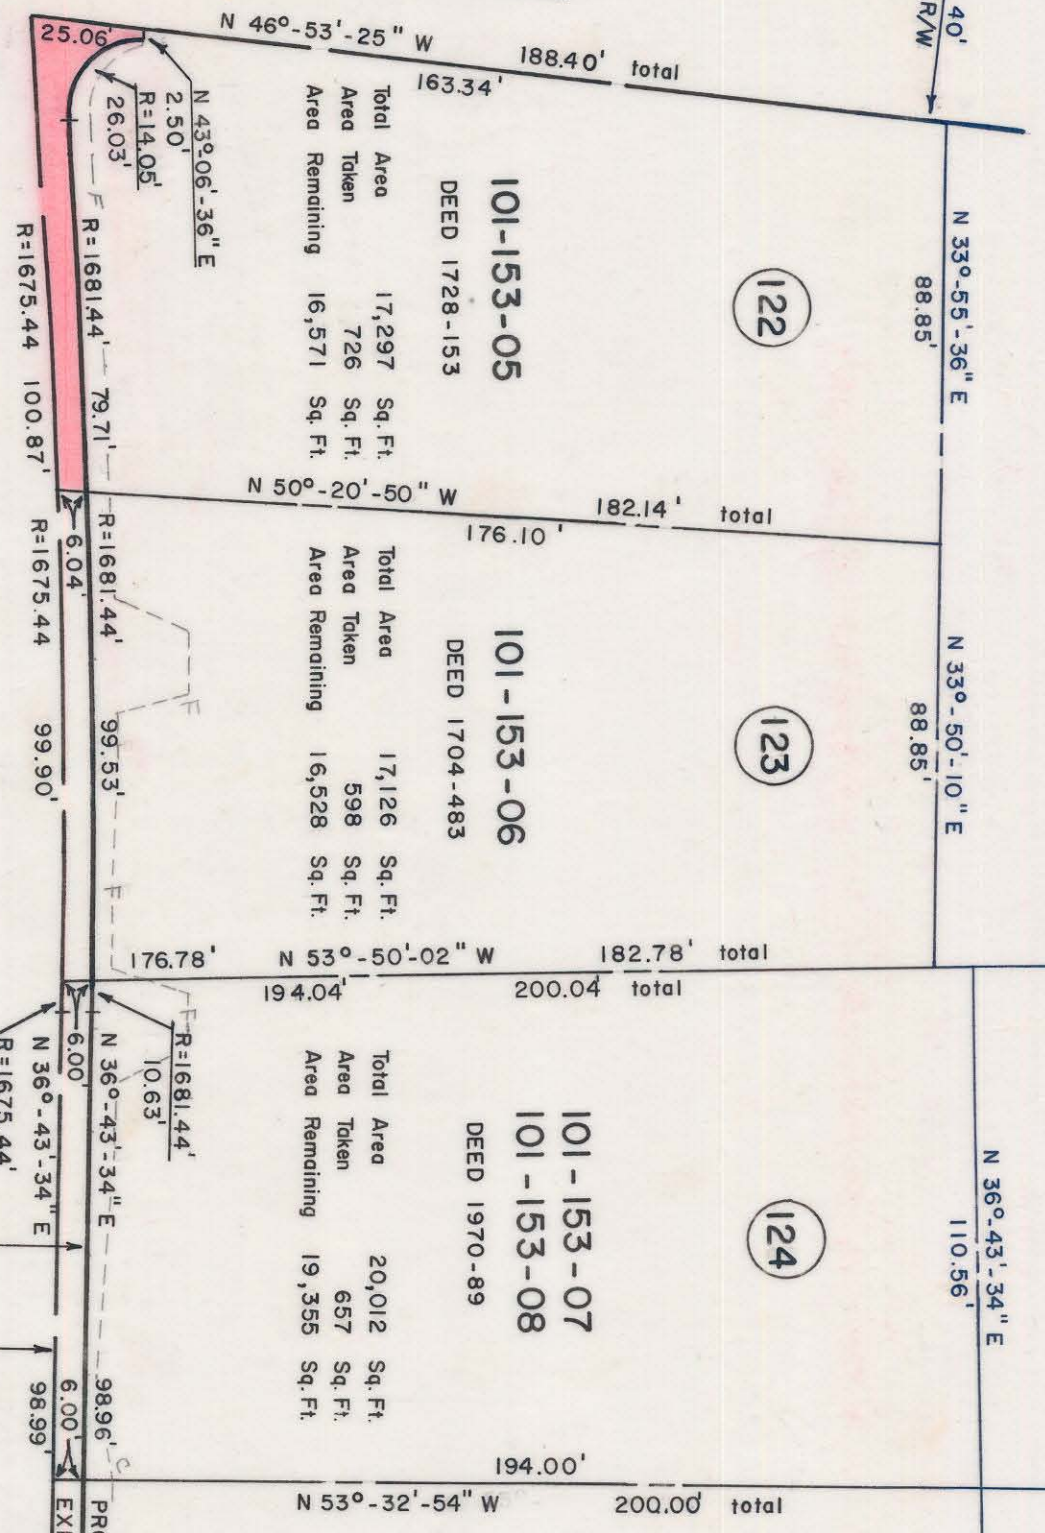

Total Area	17,297	Sq. Ft.
Area Taken	726	Sq. Ft.
Area Remaining	16,571	Sq. Ft.

Total Area	17,126	Sq. Ft.
Area Taken	598	Sq. Ft.
Area Remaining	16,528	Sq. Ft.

Total Area	20,012	Sq. Ft.
Area Taken	657	Sq. Ft.
Area Remaining	19,355	Sq. Ft.



NOTE: Property corners shown circled were located by actual survey. Bearings are based on NORTH CAROLINA COORDINATE SYSTEM

This plat was prepared under my supervision
[Signature]
 N.C. Reg. Engineer No. 4343

CITY OF CHARLOTTE NORTH CAROLINA DEPARTMENT OF PUBLIC WORKS ENGINEERING DIVISION	
PROPOSED R/W SHARON AMITY ROAD PROJECT NO. 513-72-212	JOB NO. FILE NO. SHEET OF
REVISIONS DRAWN BY CSC CHECKED BY JSS CITY ENGINEER	PARCEL NO. 122 DATE JUNE 21, 1974 SCALE 1" = 40' SHEET 122 OF 164

101-153-05