


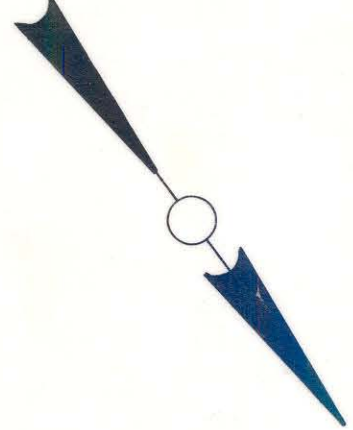

SUDBURY ROAD

60' R/W



25.90' N 53°-34'-16" W 87.00' total
61.10'

Total Area 31,266-381
Area Taken 849 Sq. Ft.
Area Remaining 12,957 Sq. Ft.

101-154-28
DEED 3126-381

129

SHARON
72' PROP. R/W

AMITY ROAD
60' EXIST. R/W

N 53°-17'-07" W 127.59' total
121.59'

101-154-29
DEED 3079-465
Total Area 11,074 Sq. Ft.
Area Taken 420 Sq. Ft.
Area Remaining 10,654 Sq. Ft.

130

101-154-30
DEED 3327-269

Total Area 11,930 Sq. Ft.
Area Taken 450 Sq. Ft.
Area Remaining 11,480 Sq. Ft.

131

N 53°-16'-51" W 148.81' total
142.81'

101-154-01
DEED 2739-132

Total Area 11,721 Sq. Ft.
Area Taken 713 Sq. Ft.
Area Remaining 11,008 Sq. Ft.

132

N 52°-50'-20" W 125.29' total

ABBEYDALE DRIVE

70' R/W

NOTE: Property corners shown circled were located by actual survey. Bearings are based on NORTH CAROLINA COORDINATE SYSTEM

This plat was prepared under my supervision

N.C. Reg. Engineer No. 4343

R/W ACQUISITION BY CITY
RECORDED IN DEED BOOK
3744-449
DATE 11-20-75

REVISIONS 7/10/83 Tot. Arqg Ponce/4/129		CITY OF CHARLOTTE NORTH CAROLINA DEPARTMENT OF PUBLIC WORKS ENGINEERING DIVISION	
DRAWN BY CSC CHECKED BY 55 CITY ENGINEER	PROPOSED R/W SHARON AMITY ROAD PROJECT NO. 513-72-212 PARCEL NO. 129	JOB NO. FILE NO. RW-70 SHEET 129	DATE JUNE 21, 1974 SCALE 1" = 40' 101-154-28