


VICINITY MAP  
NO SCALE


I, GLENN E. GAMBLE, CERTIFY THAT THIS PLAT WAS PREPARED UNDER MY SUPERVISION AND THAT THE PLAT WAS PREPARED FOR THE PURPOSE OF ACQUISITION OF EASEMENTS ONLY, AND IS NOT INTENDED TO BE A BOUNDARY SURVEY OF THE PROPERTY SHOWN.

NC PLS L-3276

MARCH 18, 2010

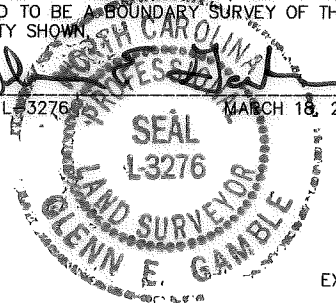

NCGS MON. "M 046"  
N: 550900.95  
E: 1469321.48  
NAD 1983

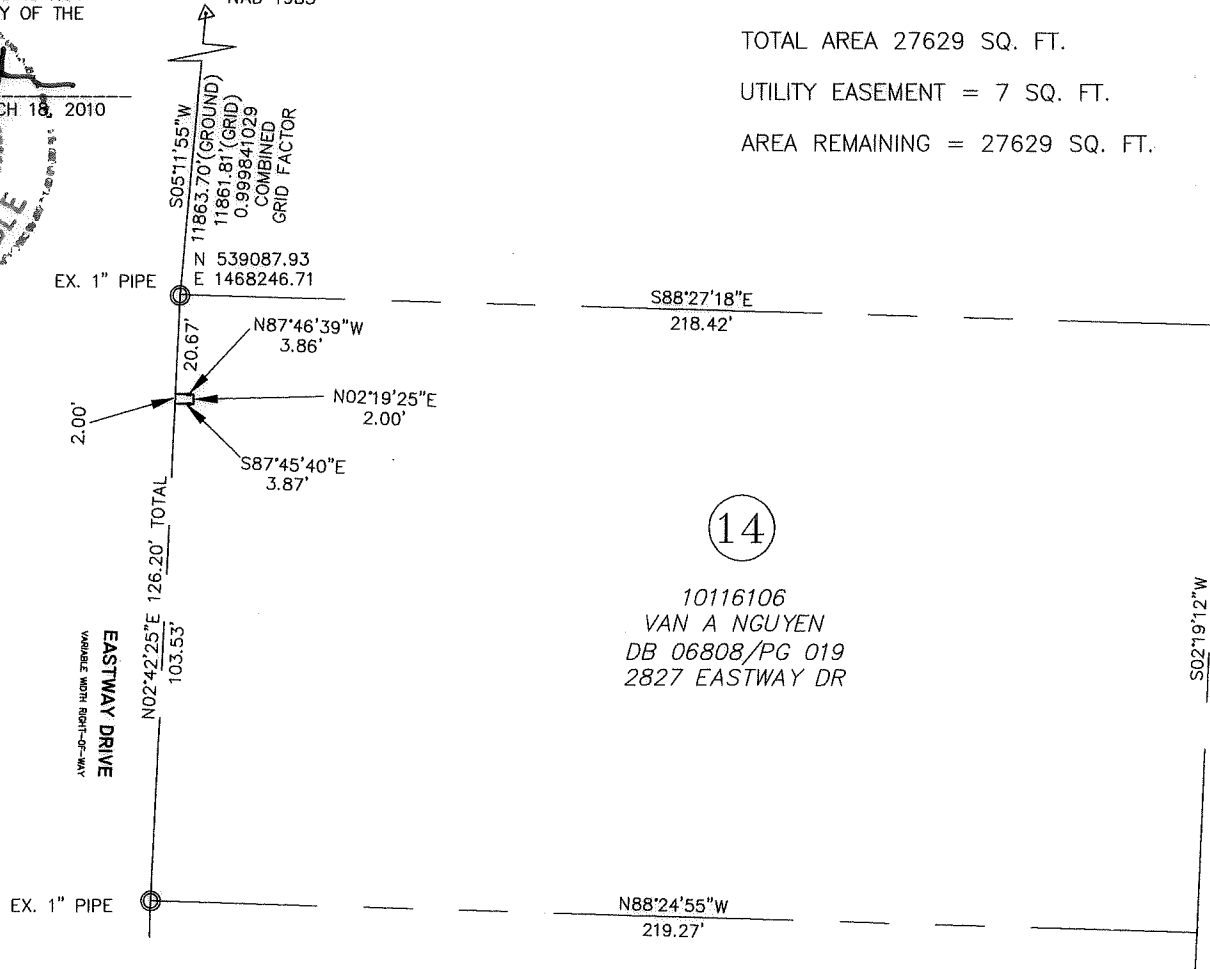

NOTES:

1) BEARINGS AND DISTANCES SHOWN ARE BASED UPON SUBDIVISION OF C.R. BROWN LANDS MB. 701 PG. 107.

TOTAL AREA 27629 SQ. FT.


UTILITY EASEMENT = 7 SQ. FT.

AREA REMAINING = 27629 SQ. FT.

LEGEND

- TEMPORARY CONSTRUCTION EASEMENT
- RIGHT OF WAY
- PROPERTY LINE FROM DEED
- PERMANENT SIDEWALK/UTILITY EASEMENT
- EX. EXISTING IRON ROD (AS DESCRIBED)

Plans Prepared By:

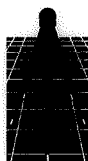


**MEADE GUNNELL**  
engineering & surveying, p.c.  
19810-A West Catawba Avenue  
Cornelius, N.C. 28031  
704-655-7290 704-655-7291 (fax)

I, \_\_\_\_\_, REVIEW OFFICER OF MECKLENBURG COUNTY, CERTIFY THAT THE MAP OR PLAT TO WHICH THIS CERTIFICATION IS AFFIXED MEETS ALL STATUTORY REQUIREMENTS FOR RECORDING.

REVIEW OFFICER

DATE

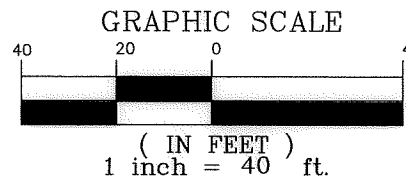

REVISIONS	
DATE	DESCRIPTION
03/18/10	INITIAL SUBMITTAL

 <b>CHARLOTTE</b> ENGINEERING & PROPERTY MANAGEMENT		Project Name <b>CENTRAL/MEDFORD STORM DRAINAGE IMPROVEMENT</b>
		Property Owner <b>VAN A NGUYEN</b>
PREPARED BY <b>GEG</b>		Address <b>2827 EASTWAY DR</b>
JOB NO. <b>907</b>		Parcel <b>14</b>
DATE <b>03/18/10</b>		PROJECT NO. <b>512-01-047</b>
SCALE <b>1"=40'</b>		

DB 26076-710