


VICINITY MAP
NO SCALE



I, GLENN E. GAMBLE, CERTIFY THAT THIS PLAT WAS PREPARED UNDER MY SUPERVISION AND THAT THE PLAT WAS PREPARED FOR THE PURPOSE OF ACQUISITION OF EASEMENTS ONLY, AND IS NOT INTENDED TO BE A BOUNDARY SURVEY OF THE PROPERTY SHOWN.

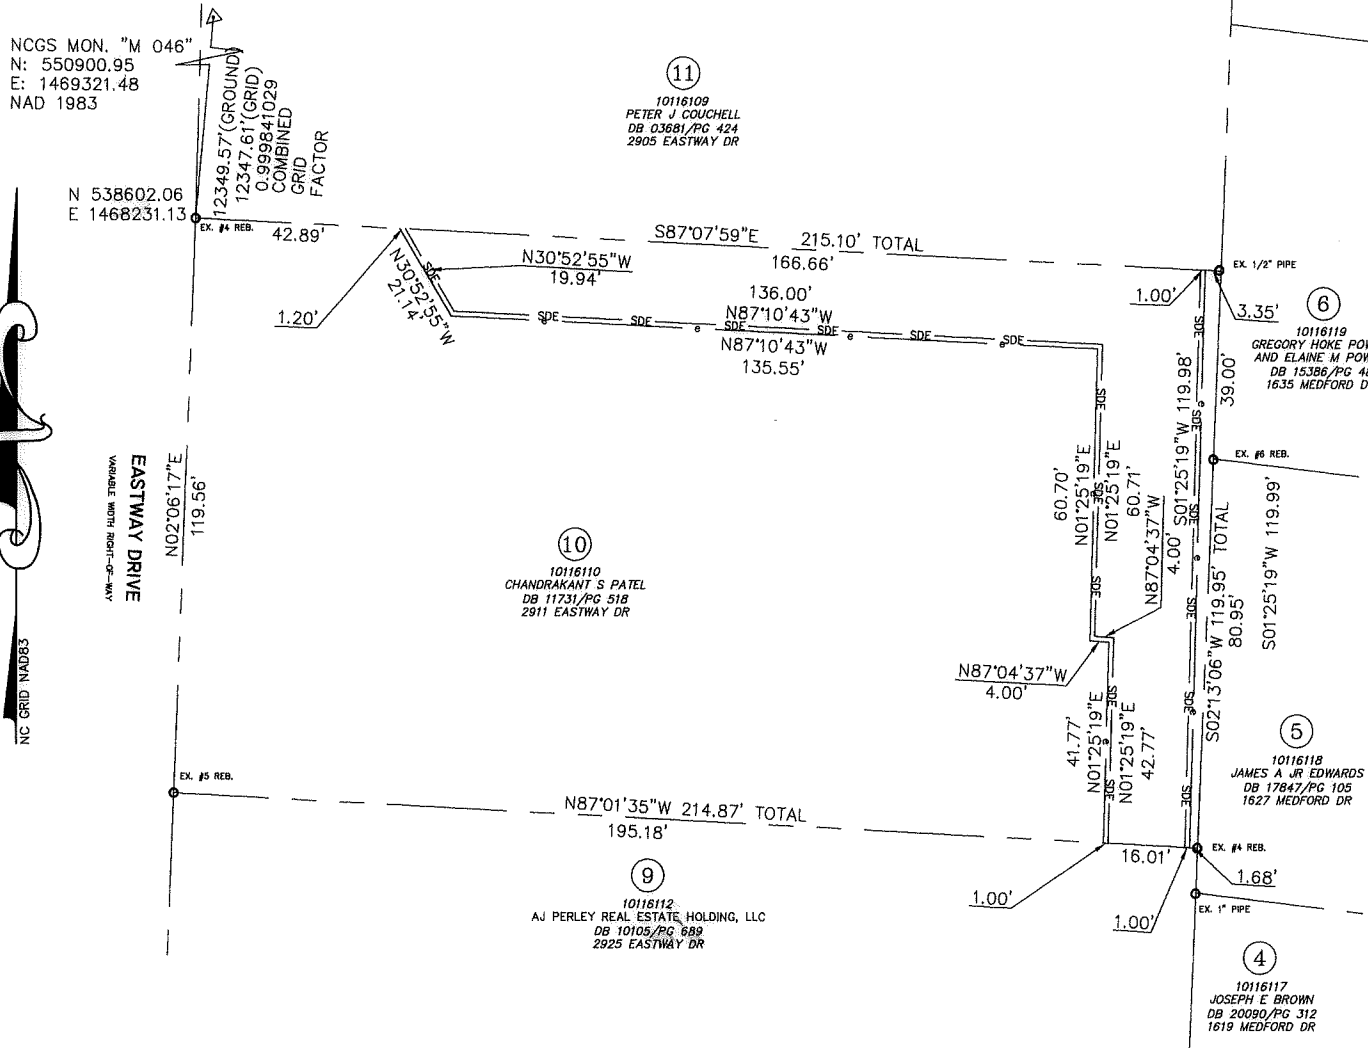

NOTES:
1) BEARINGS AND DISTANCES SHOWN ARE BASED UPON SUBDIVISION OF C.R. BROWN LANDS MB. 701 PG. 107.


TOTAL AREA = 25744 SQ. FT.

TEMP. CONSTRUCTION EASEMENT = 383 SQ. FT.

STORM DRAINAGE EASEMENT = 4563 SQ. FT.

AREA REMAINING = 25744 SQ. FT.

- LEGEND
- TEMPORARY CONSTRUCTION EASEMENT _____
 - RIGHT OF WAY _____
 - PROPERTY LINE FROM DEED _____
 - PERMANENT SIDEWALK/UTILITY EASEMENT _____
 - EIR EXISTING IRON ROD (AS DESCRIBED) ○

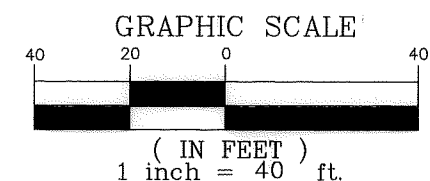

Plans Prepared By:

MEADE GUNNELL
engineering & surveying, p.c.
19810-A West Catawba Avenue
Cornelius, N.C. 28031
704-655-7290 704-655-7291 (fax)

I, _____ REVIEW OFFICER OF MECKLENBURG COUNTY, CERTIFY THAT THE MAP OR PLAT TO WHICH THIS CERTIFICATION IS AFFIXED MEETS ALL STATUTORY REQUIREMENTS FOR RECORDING.

REVIEW OFFICER _____ DATE _____

REVISIONS	
DATE	DESCRIPTION
12/18/09	INITIAL SUBMITTAL
01/27/10	COMMENTS

<p>CHARLOTTE ENGINEERING & PROPERTY MANAGEMENT</p>	<p>Project Name CENTRAL/MEDFORD STORM DRAINAGE IMPROVEMENT</p>
	<p>Property Owner CHANDRAKANT S. PATEL</p> <p>Address 2911 EASTWAY DR</p> <p>Parcel 10</p>
<p>907 JOB NO.</p> <p>GEG PREPARED BY</p>	<p>1"=40' SCALE</p> <p>12/04/09 DATE</p>
<p>512-01-047 PROJECT NO.</p>	

DB 26199-698