

091-50

NOTE: Property corners shown circled were located by actual survey. Bearings are based on


PLAT OF TEMPLE HEIGHTS

MB 6 39

Approved by _____
R/W Agent

This plat was prepared under my supervision W. S. Kelly
N.C. Reg. Engineer No. 4343

TOTAL AREA 15,219.967 SQ. FT. = 0.349 AC.
AREA TAKEN 678.629 SQ. FT.
AREA REMAINING 14,541.338 SQ. FT. = 0.334 AC.

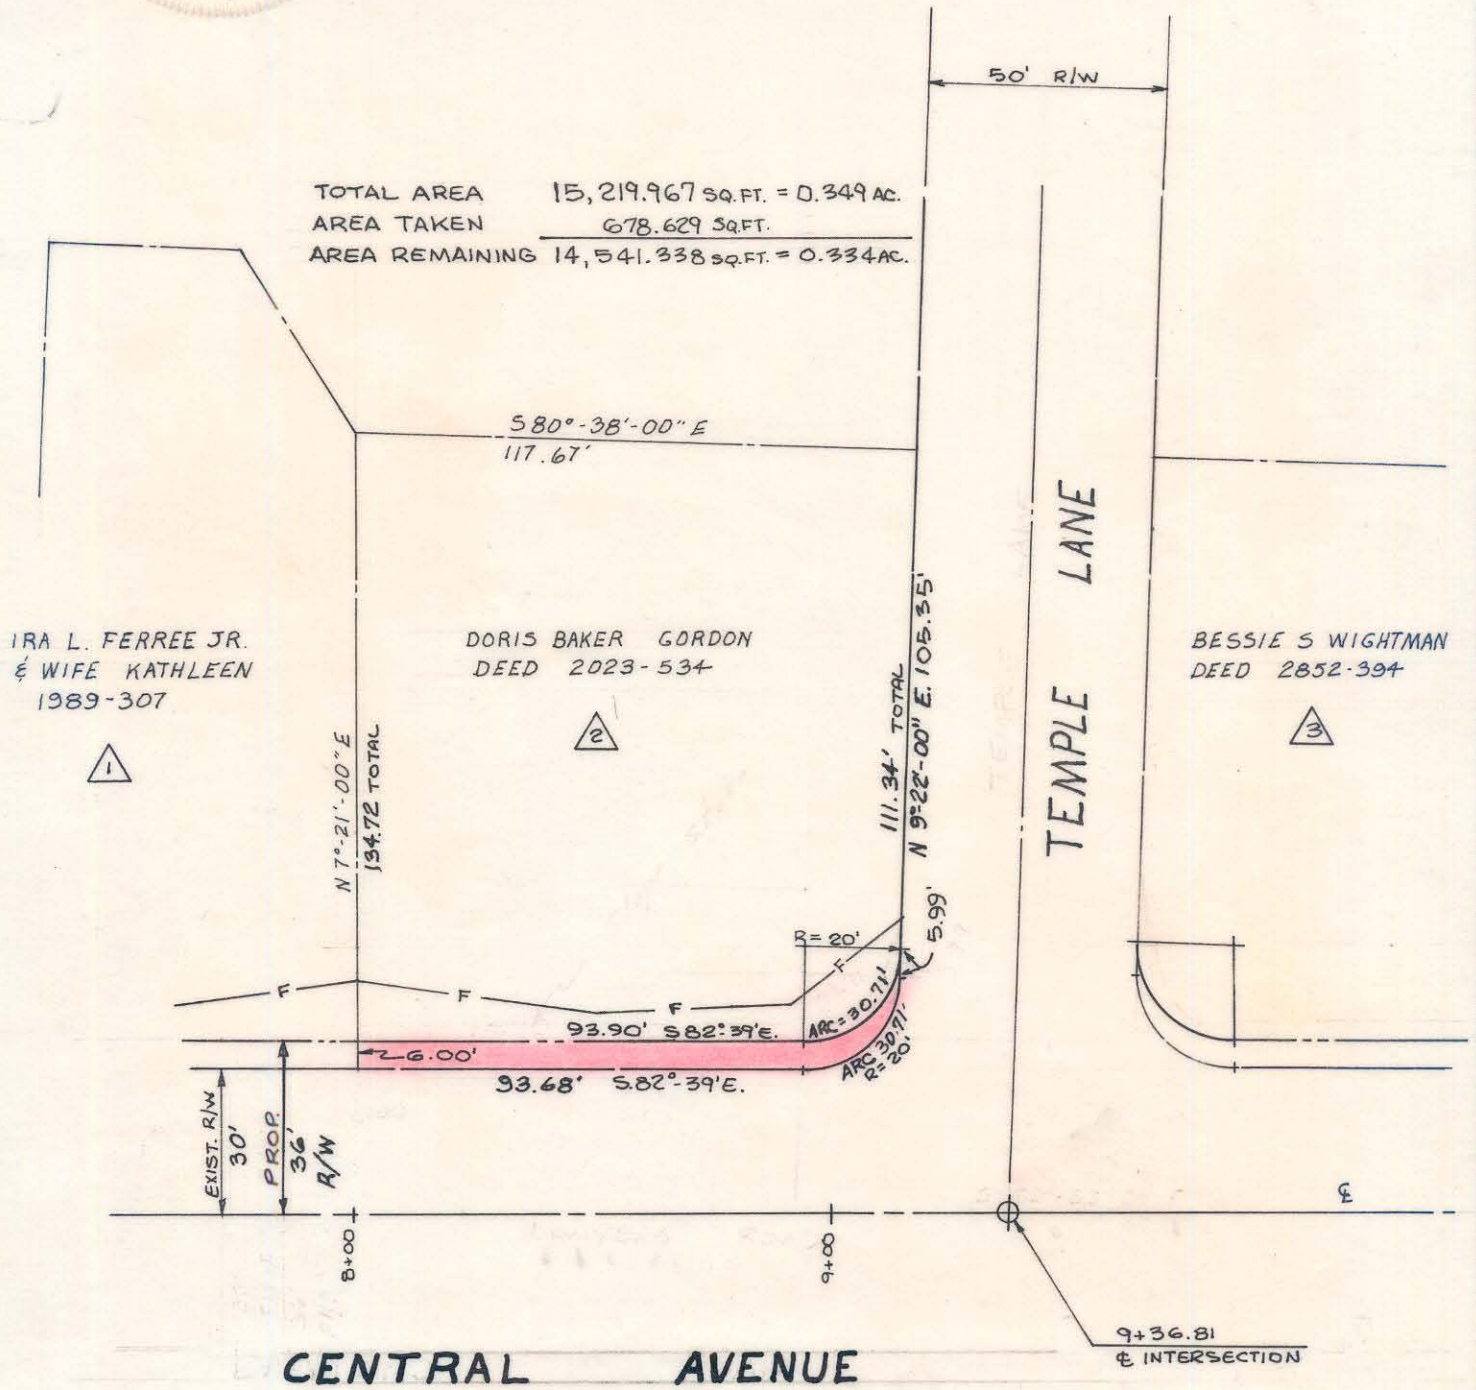

CITY OF CHARLOTTE NORTH CAROLINA ENGINEERING DEPARTMENT		
REVISIONS 1. 7/71 - TOTAL NO. OF SHEETS.	CENTRAL AVENUE WIDENING	JOB NO. 513-70-13
DRAWN BY LBT CHECKED BY RKE CITY ENGINEER	PROPERTY OF DORIS BAKER GORDON	FILE NO.
	DATE APRIL 1971 SCALE 1" = 40'	SHEET 2 OF 7

101-162-11