


A7-L90

NOTE: Property corners shown circled were located by actual survey. Bearings are based on PLAT OF TEMPLE HEIGHTS

Approved by \_\_\_\_\_  
R/W Agent

This plat was prepared under my supervision  
M. E. ...  
No. ...

AREA REMAINING 13286.44 SQ FT  
AREA TAKEN 277.36 SQ FT  
TOTAL AREA 13563.80 SQ FT

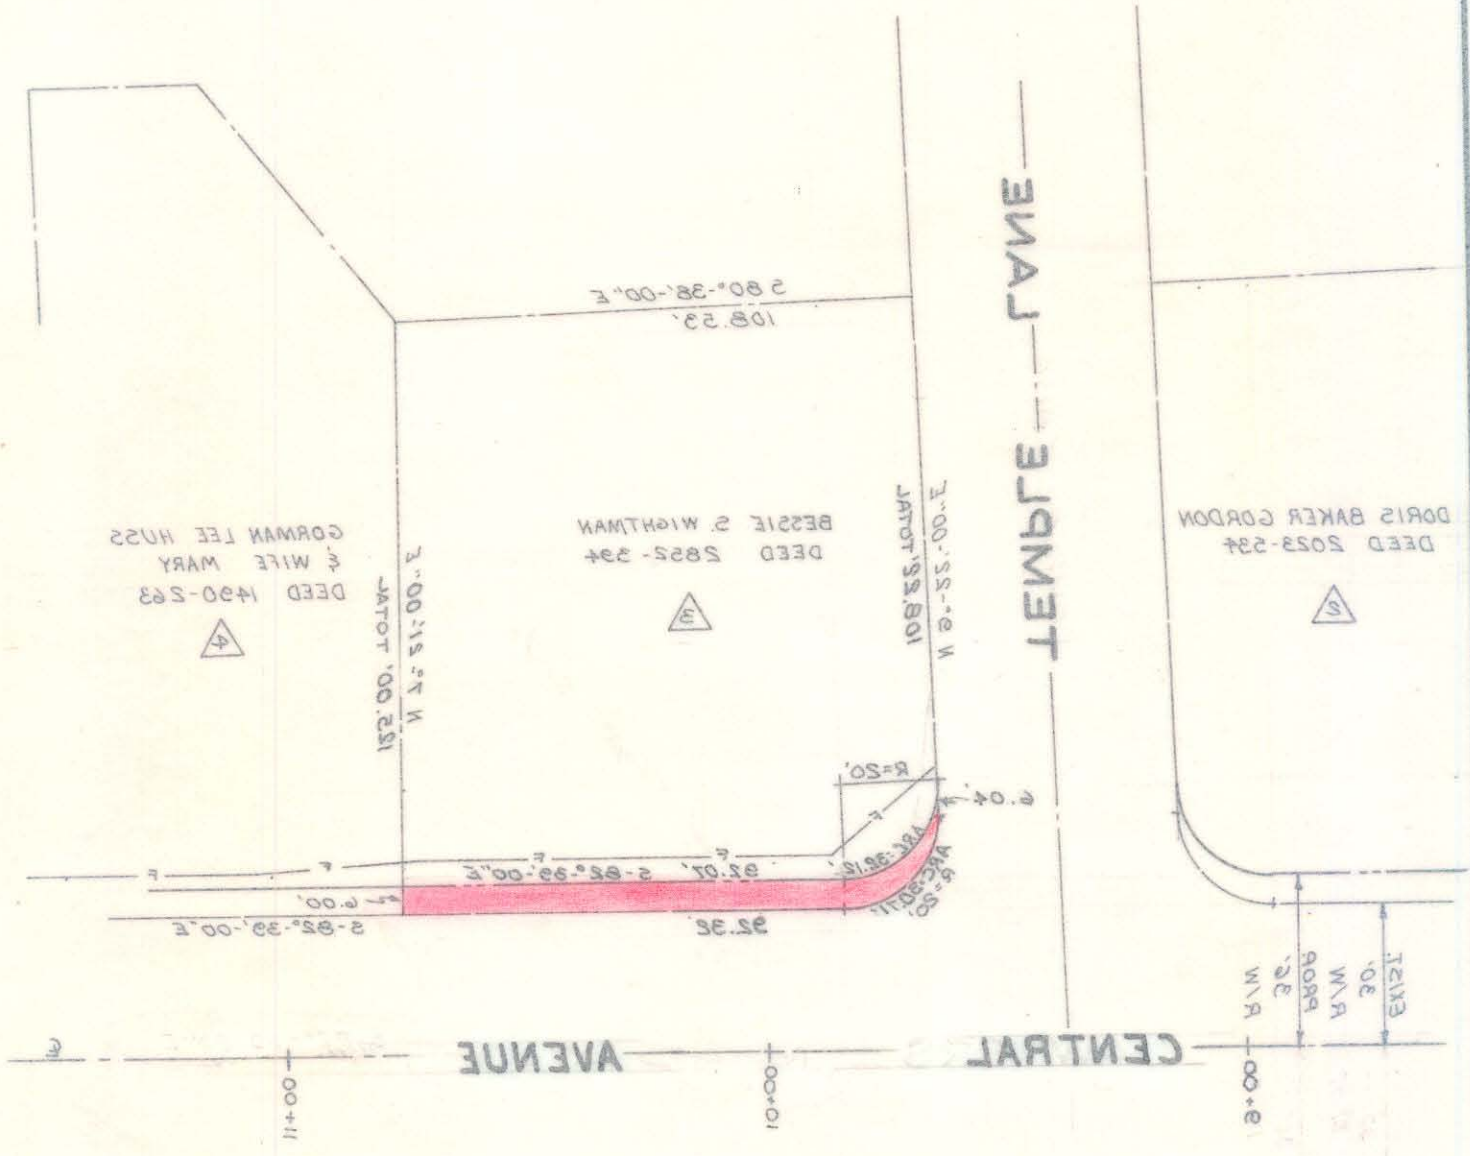

CITY OF CHARLOTTE NORTH CAROLINA ENGINEERING DEPARTMENT		DATE APRIL, 1941 SCALE 1"=40'	CITY ENGINEER
PROPERTY OF BESSIE S. WIGHTMAN		CHECKED BY RKE	DRAWN BY LAT
CENTRAL AVENUE WIDENING		1 OF 11 TOTAL NO. OF SHEETS	REVISIONS
FILE NO.	SHEET NO.	3	3
JOB NO.	213-10-13		

101-17-1-100