


NOTE: Property corners shown circled were located by actual survey. Bearings are based on Recorded Map of Cole Property M.B. 4-287

This plat was prepared under my supervision C. D. Reading  
N.C. Reg. Engineer No. 3659

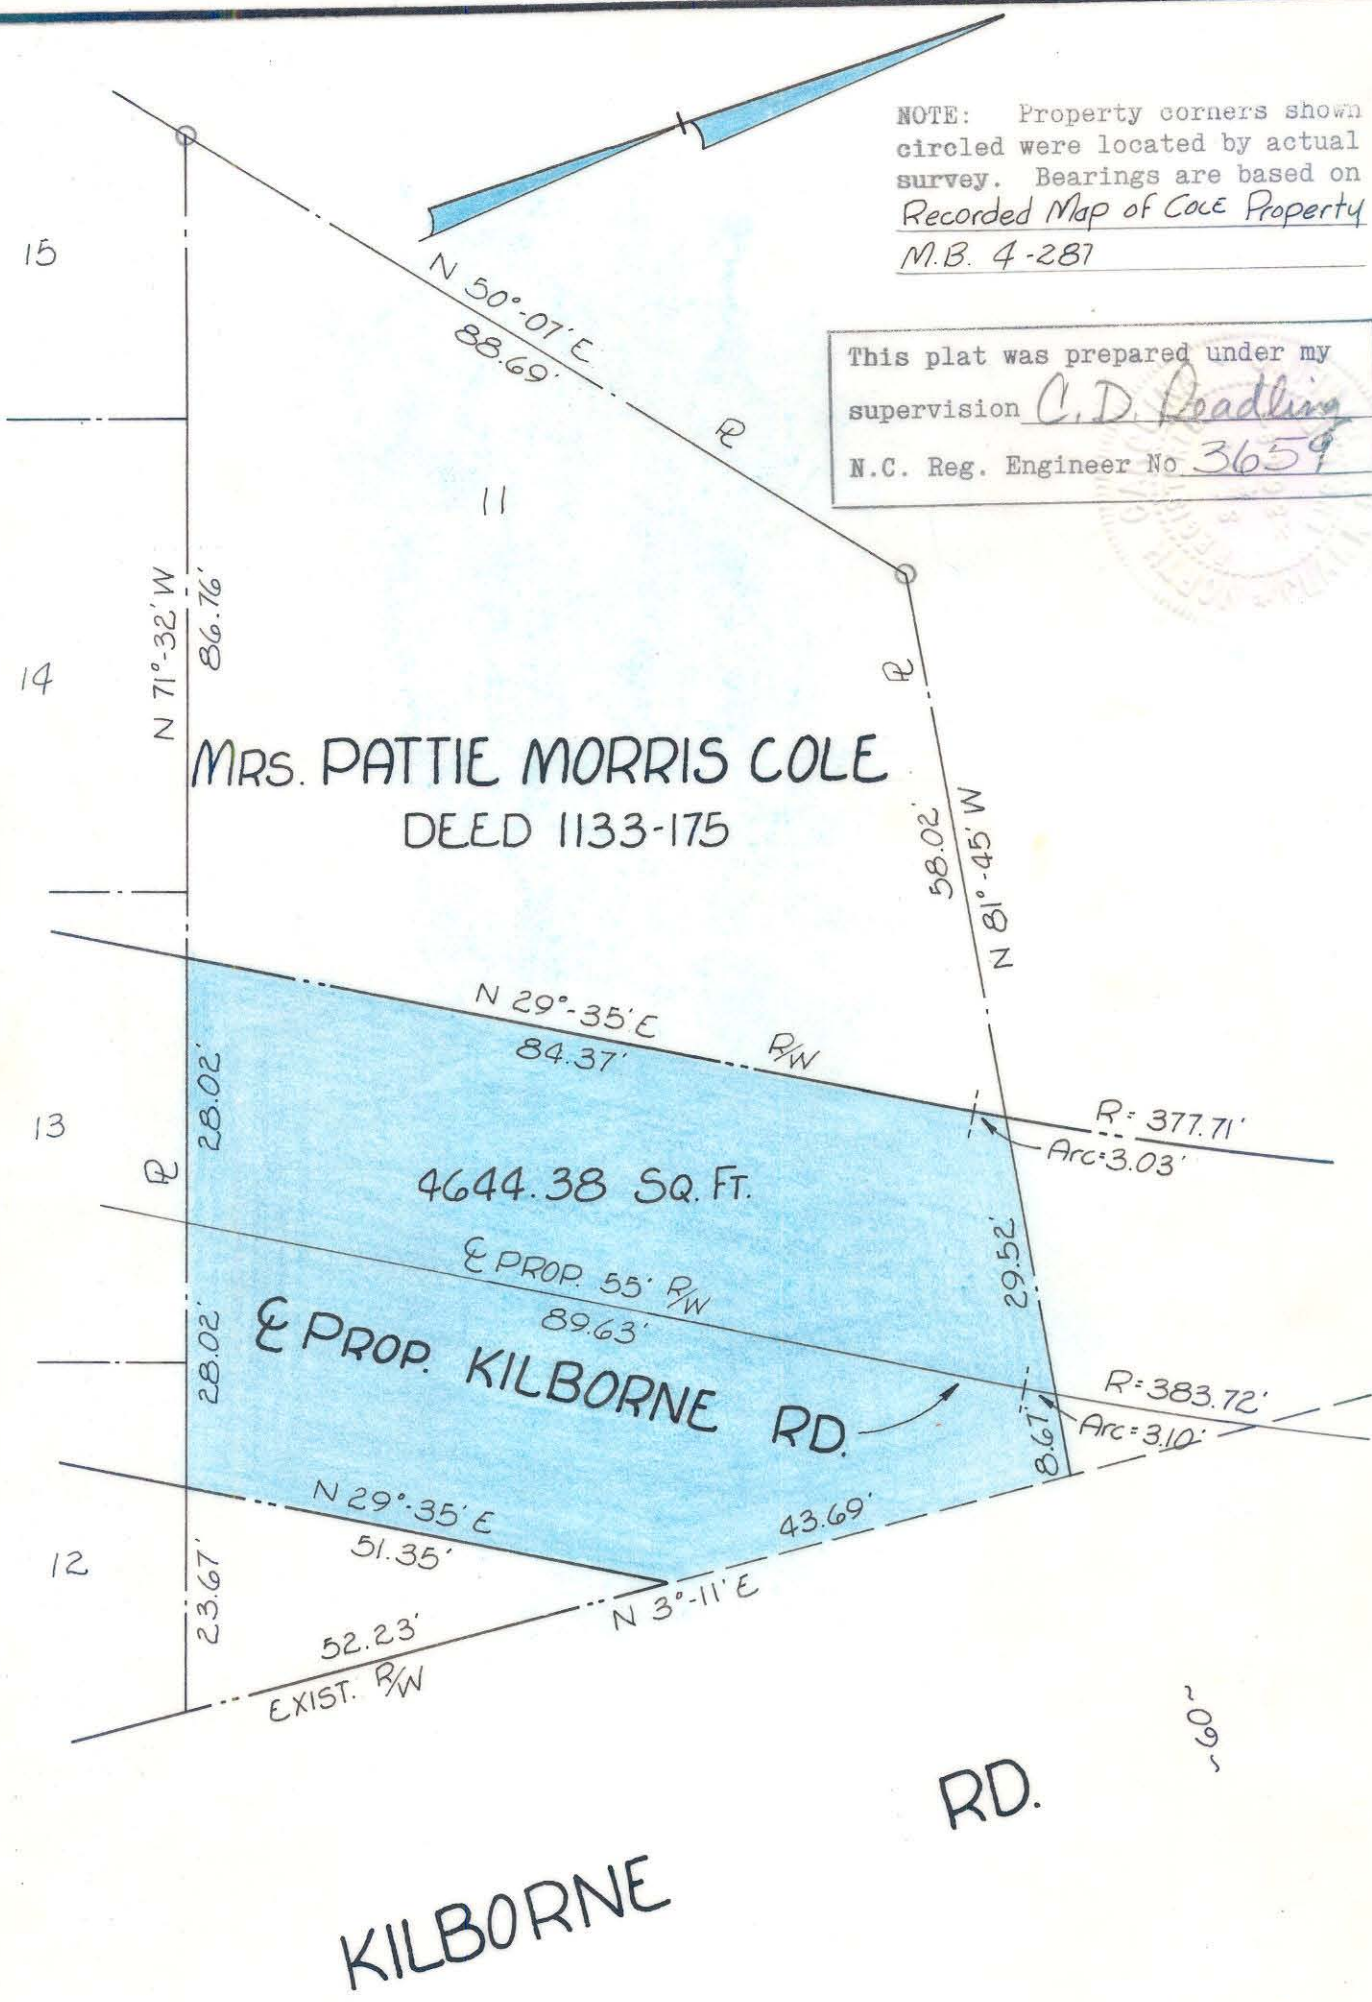

A-1-1-3

A-1-1-3

Approved by \_\_\_\_\_  
R/W Agent

<b>CITY OF CHARLOTTE</b> NORTH CAROLINA ENGINEERING DEPARTMENT		
<b>REVISIONS</b>	<b>KILBORNE RD. RELOCATION</b>	<b>JOB NO.</b> 65 231 <b>FILE NO.</b>
<b>DRAWN BY</b> CRISP	<b>PROPERTY OF</b> <b>MRS. PATTIE M. COLE</b>	<b>SHEET</b> 4
<b>CHECKED BY</b> TUCKER LUCAS	<b>DATE</b> July 66	<b>OF</b> 5
<b>CITY ENGINEER</b>	<b>SCALE</b> 1" = 20'	

101-173-42