
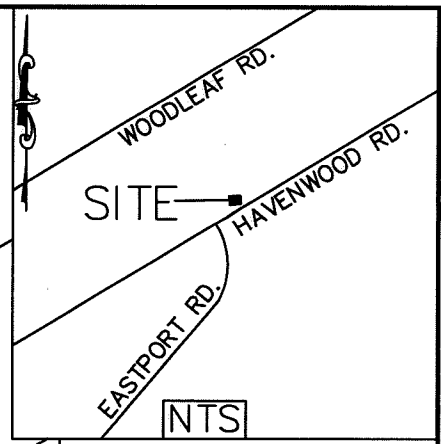


I, JACKIE W. BRIM, CERTIFY THAT THIS PLAT WAS PREPARED UNDER MY SUPERVISION AND THAT THE PLAT WAS PREPARED FOR THE PURPOSE OF EASEMENTS ONLY, AND IS NOT INTENDED TO BE A BOUNDARY SURVEY OF PROPERTY SHOWN.


Jackie W. Brim 1-5-2018

JACKIE W. BRIM, NC P.L.S. L-4348 DATE

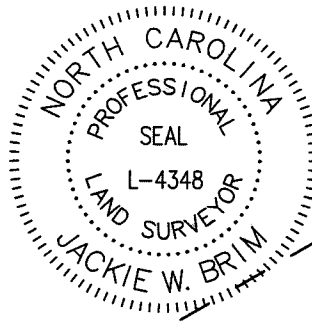

- LEGEND**
- IRON PIN FOUND ○
 - CALCULATED POINT ●
 - LINES SURVEYED _____
 - LINES NOT SURVEYED - - - - -
 - RIGHT-OF-WAY R/W _____
 - STORM DRAINAGE EASEMENT
 - TEMP. CONSTRUCTION EASEMENT

| Line Table | | |
|------------|--------|-------------|
| Line # | Length | Direction |
| L1 | 7.37 | N59°40'34"E |
| L2 | 172.30 | N30°28'36"W |
| L3 | 24.35 | N65°15'27"W |
| L4 | 15.00 | S24°44'33"W |
| L5 | 16.10 | N65°15'27"W |
| L6 | 30.83 | S30°24'12"E |
| L7 | 14.34 | N59°40'34"E |
| L8 | 10.58 | N34°03'32"W |
| L9 | 5.00 | N29°32'52"W |
| L10 | 8.16 | N53°41'16"E |
| L11 | 66.87 | N30°10'04"W |
| L12 | 20.73 | S60°24'26"W |
| L13 | 129.42 | N30°01'48"W |
| L14 | 34.25 | S50°24'17"W |

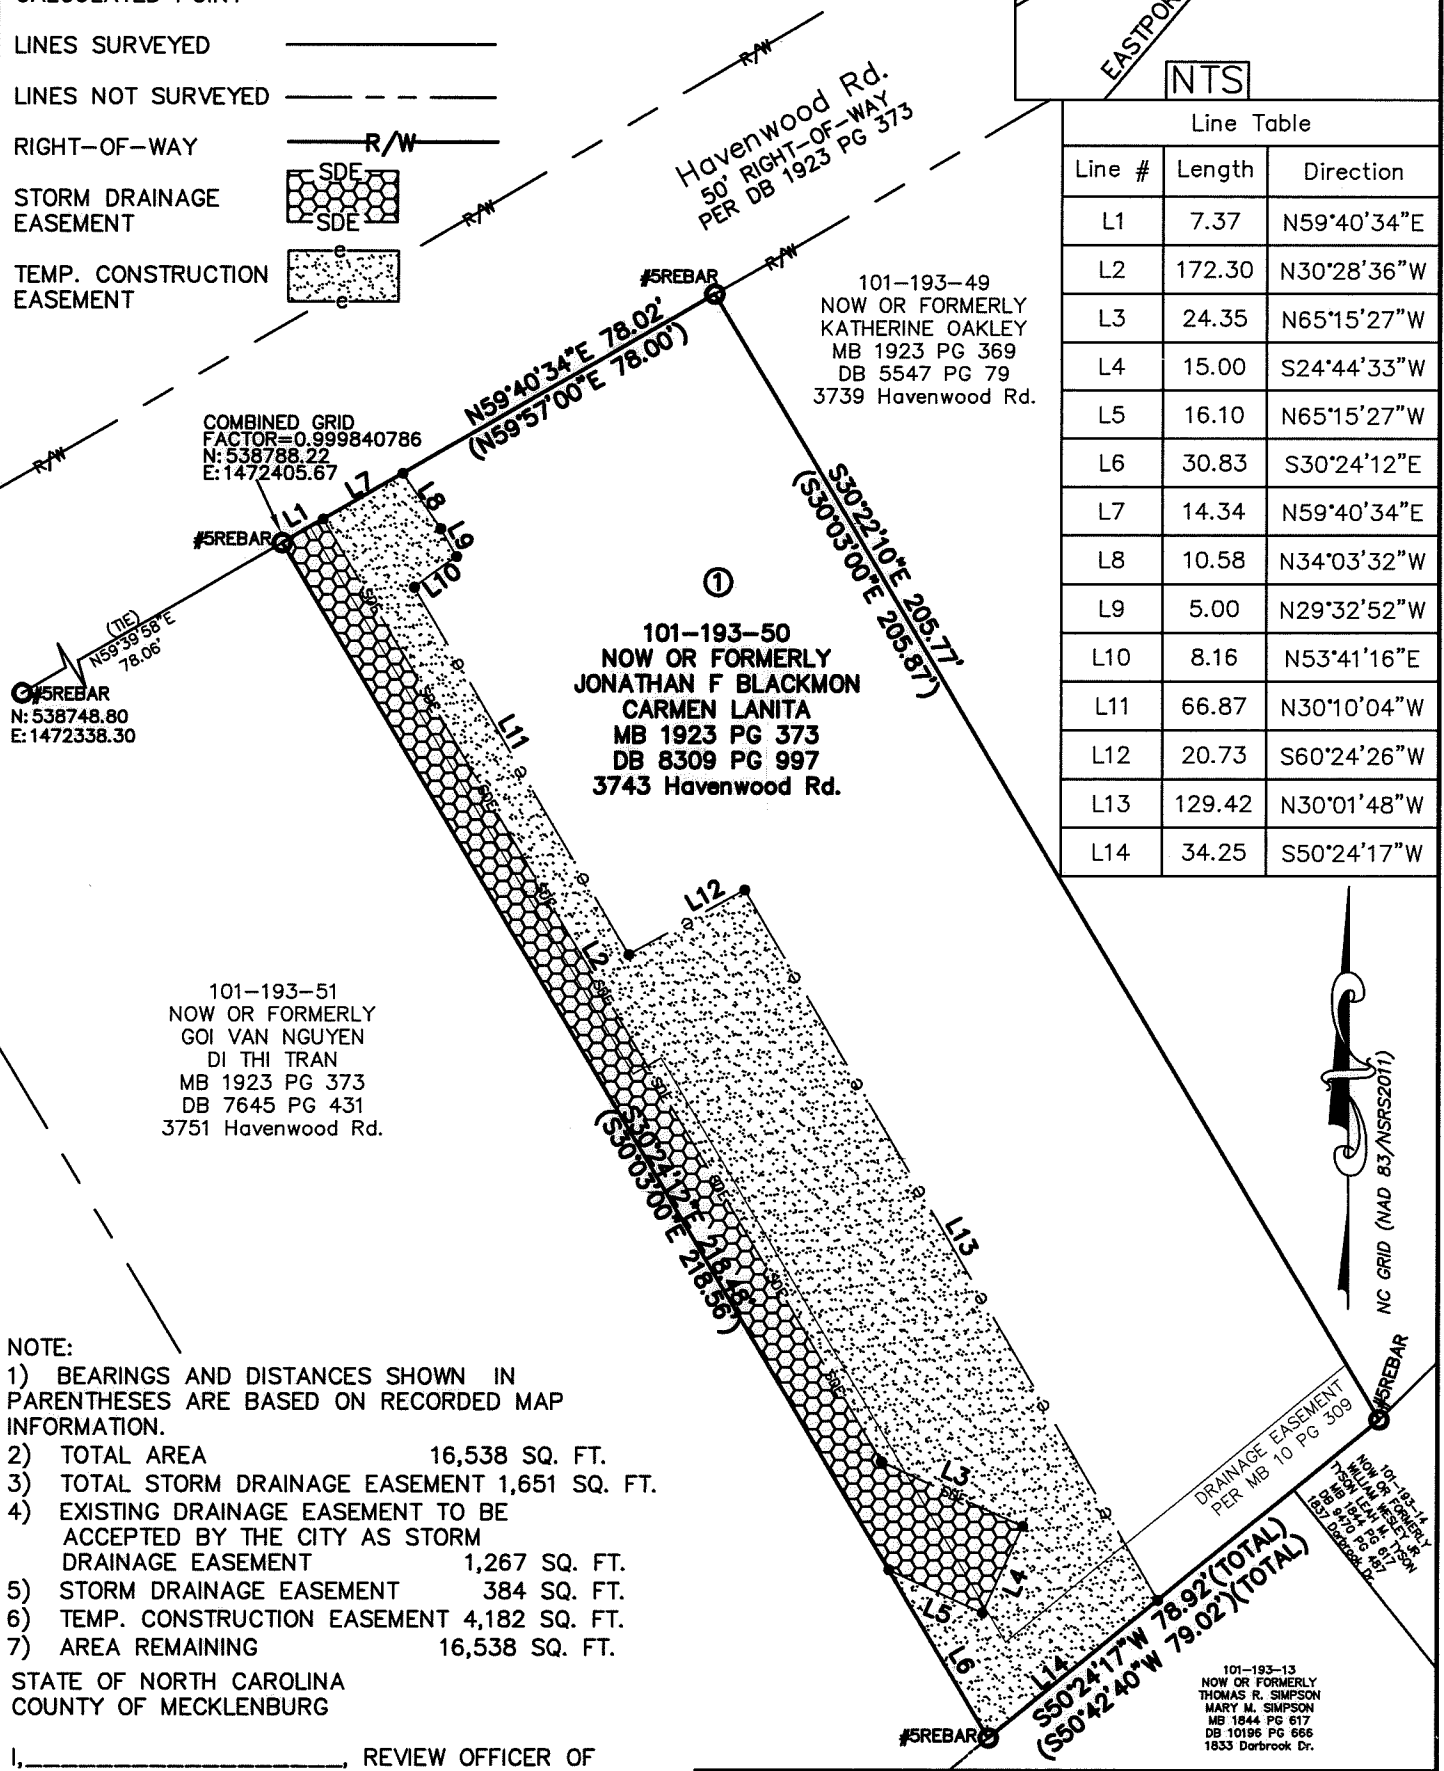


- NOTE:**
- BEARINGS AND DISTANCES SHOWN IN PARENTHESES ARE BASED ON RECORDED MAP INFORMATION.
 - TOTAL AREA 16,538 SQ. FT.
 - TOTAL STORM DRAINAGE EASEMENT 1,651 SQ. FT.
 - EXISTING DRAINAGE EASEMENT TO BE ACCEPTED BY THE CITY AS STORM DRAINAGE EASEMENT 1,267 SQ. FT.
 - STORM DRAINAGE EASEMENT 384 SQ. FT.
 - TEMP. CONSTRUCTION EASEMENT 4,182 SQ. FT.
 - AREA REMAINING 16,538 SQ. FT.

STATE OF NORTH CAROLINA
COUNTY OF MECKLENBURG

I, _____, REVIEW OFFICER OF MECKLENBURG COUNTY, CERTIFY THAT THE MAP OR PLAT TO WHICH THIS CERTIFICATION IS AFFIXED MEETS ALL STATUTORY REQUIREMENTS FOR RECORDING.

REVIEW OFFICER _____ DATE _____

PREPARED BY:
CITY OF CHARLOTTE
ENGINEERING & PROPERTY
MANAGEMENT DEPARTMENT
600 EAST FOURTH STREET
CHARLOTTE, NC 28202
704-336-2291

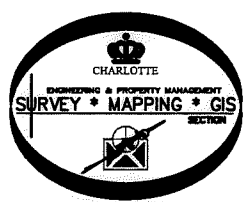

| | | |
|--|---|---|
| CHARLOTTE ENGINEERING & PROPERTY MANAGEMENT DEPARTMENT | | |
| REVISIONS | 3738 HAVENWOOD RD. STORM DRAINAGE IMPROVEMENT PROJECT | JOB NO. SWDES10130 |
| DRAWN BY P.S. DATE _____ | | PROPERTY OF NOW OR FORMERLY JONATHAN F BLACKMON CARMEN LANITA CHARLOTTE, MECKLENBURG CO., NC SHEET 1 OF 1 |
| DATE _____ | CHECKED BY JB | SURVEY SUPVR. |

K:\AutoCad\En_su-LD4\SWS Havenwood Rd 3738 (8070200002)\#1 101-193-50

DB 32648-566