

CENTRAL

AVENUE

100' R/W

SHARON ROAD

AMITY ROAD

N 56°-14'-52" W 101.93' total

N 25°-04'-57" E 112.78'

69

101-212-09

DEED 3577-070

Total Area	11,297	Sq. Ft.
Area Taken	1,137	Sq. Ft.
Area Remaining	10,160	Sq. Ft.

115.43'

8.01'

N 17°-05'-33" E 127.89'

N 19°-00'-06" E 60.03'

18.97'

6.00'

EXIST. R/W

Iron

Iron

Iron

Iron

Iron

70

101-212-10


DEED 3168-535

Total Area	15,580	Sq. Ft.
Area Taken	927	Sq. Ft.
Area Remaining	14,653	Sq. Ft.

N 27°-38'-03" E 123.50'

S 72°-54'-27" E 113.40' total

71

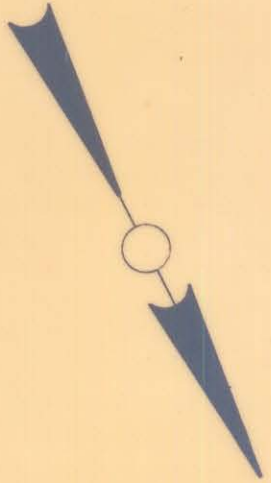

NOTES: PROPERTY BOUNDARIES SHOWN
CIRCLED WERE LOCATED BY ACTUAL
SURVEY. HEARINGS ARE BASED ON
NORTH CAROLINA COORDINATE SYSTEM

This plat was prepared under my
supervision
N.C. Reg. Engineer No. 4343



CITY OF CHARLOTTE
NORTH CAROLINA
DEPARTMENT OF PUBLIC WORKS
ENGINEERING DIVISION

REVISIONS	PROPOSED R/W	JOB NO.
DRAWN BY CSC	SHARON AMITY ROAD	FILE NO.
CHECKED BY JSS	PROJECT NO. 513-72-212	RW-70
CITY ENGINEER	PARCEL NO. 70	SHEET
DATE JUNE 21, 1974	SCALE 1" = 40'	70
		OF
		164

1510212-10